

Burke

SITE PLAN

DRAWN BY: K. OTTE

BCI Burke Company, Inc. P.O. Box 549 Fond du Lac, Wisconsin 54936-0549 Telephone 414-921-9220

ROBBINSDALE, MN


KELLY PARK

ST. CROIX REC.

94DY1003

FINAL

4-27-94

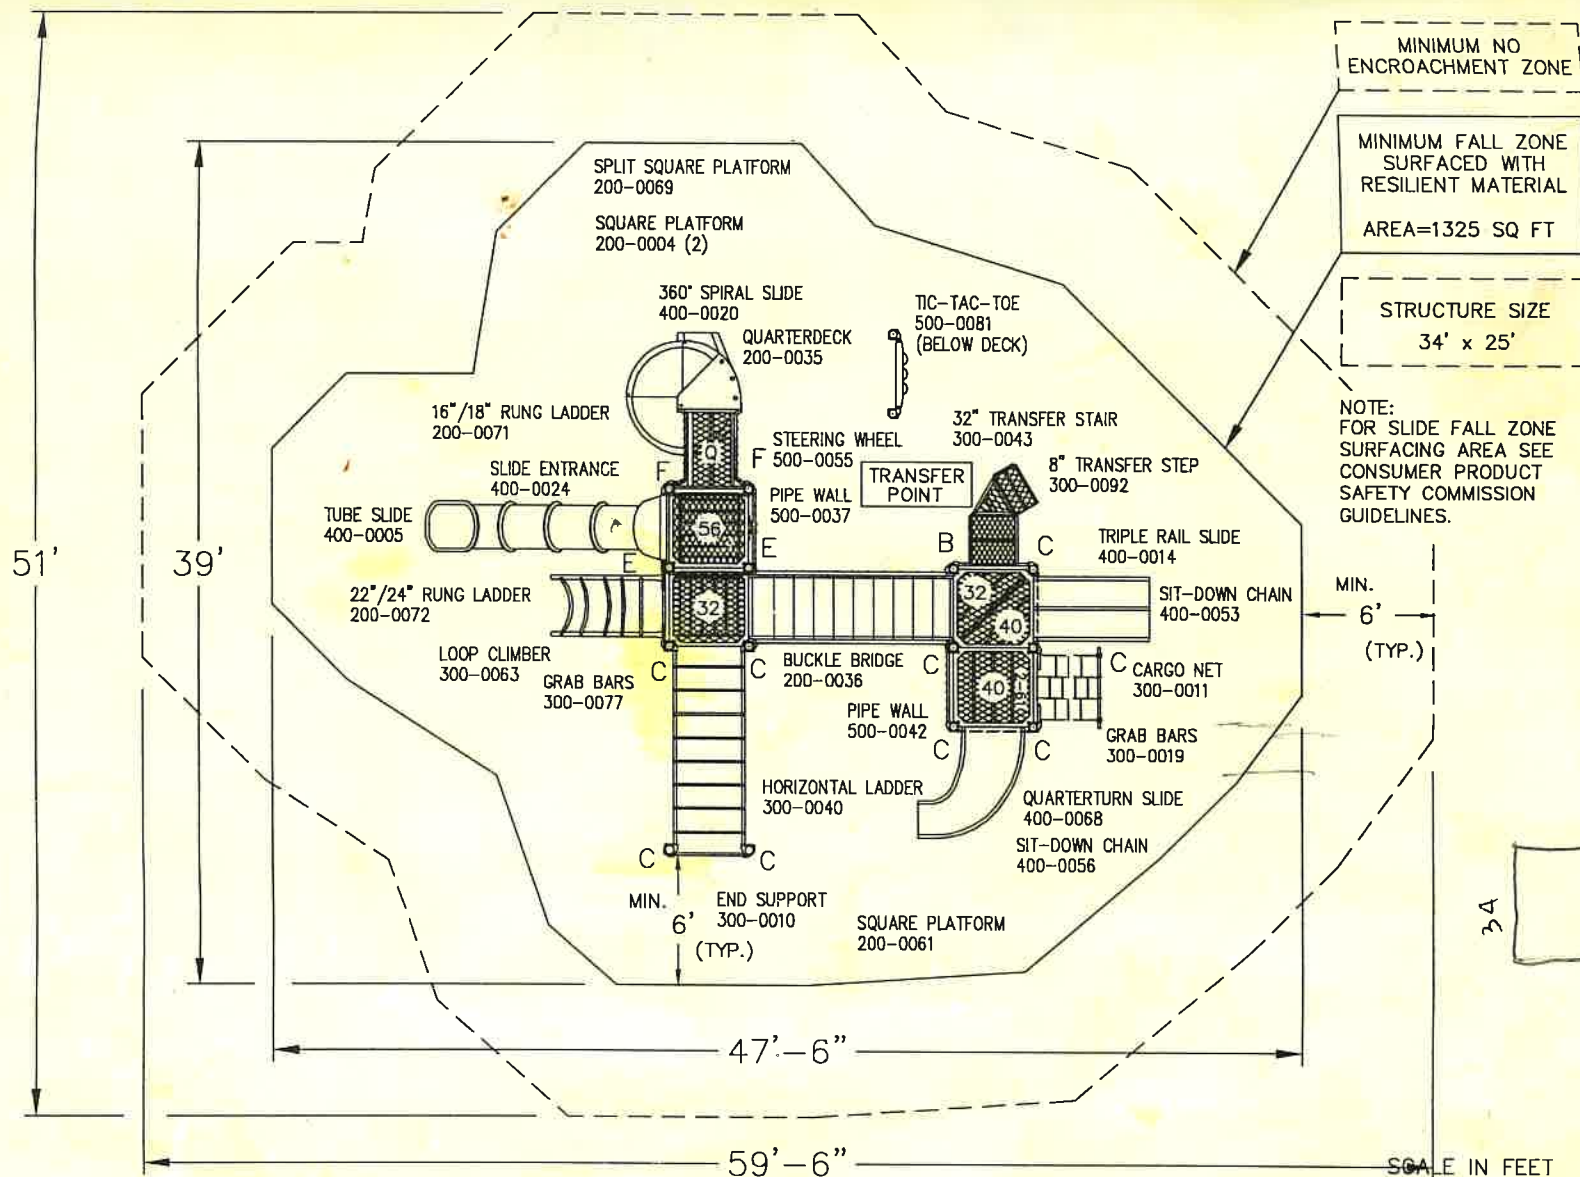

POST HEIGHTS

A=600-0001=8'-1" D=600-0004=10'-10"
 B=600-0002=9'-0" E=600-0005=11'-5"
 C=600-0003=9'-11" F=600-0006=12'-4"

R=600-0018=12'-2"
 S=600-0019=13'-0"
 T=600-0017=13'-8"
 U=600-0016=14'-5"