



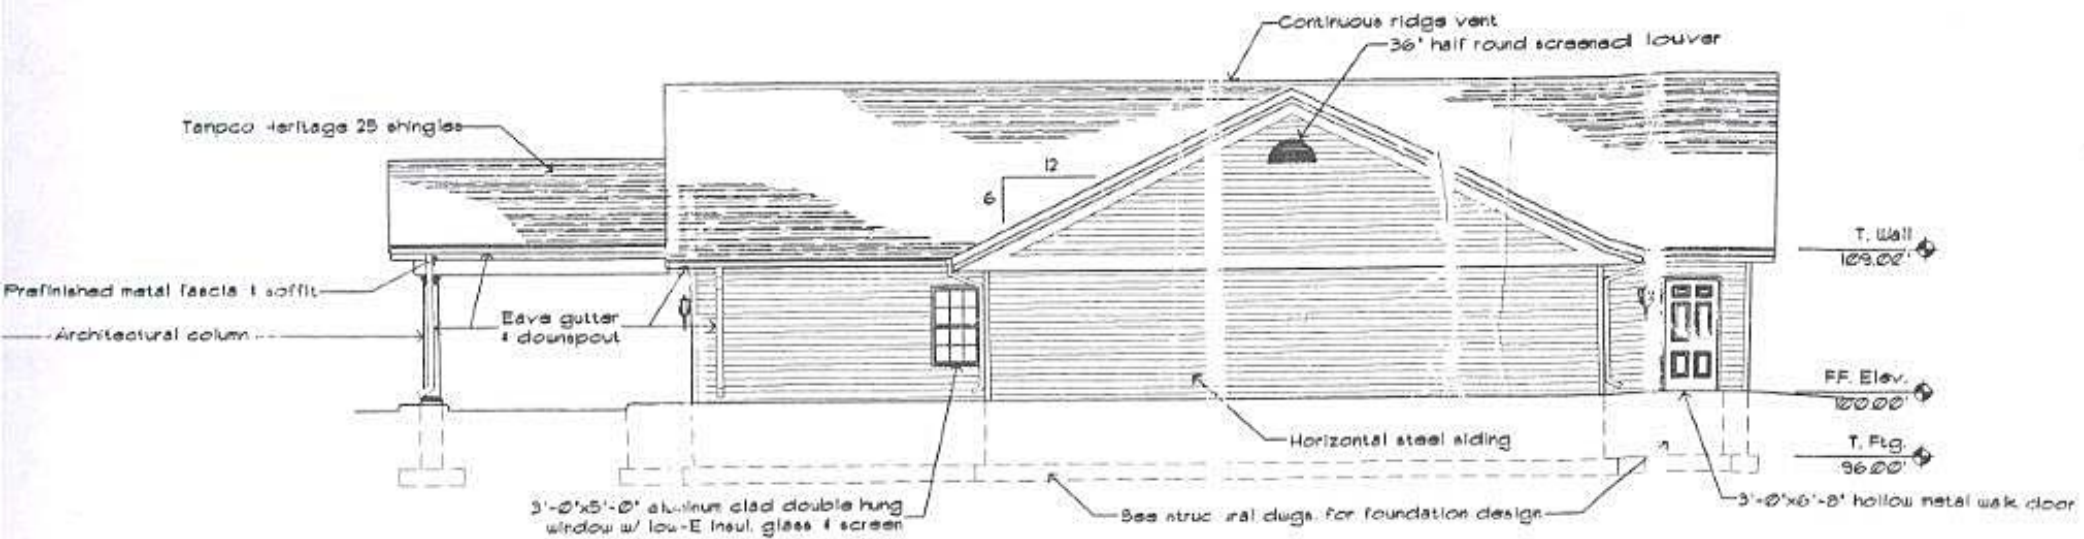

EAST ELEVATION

3
A-4


1/8" = 1'-0"

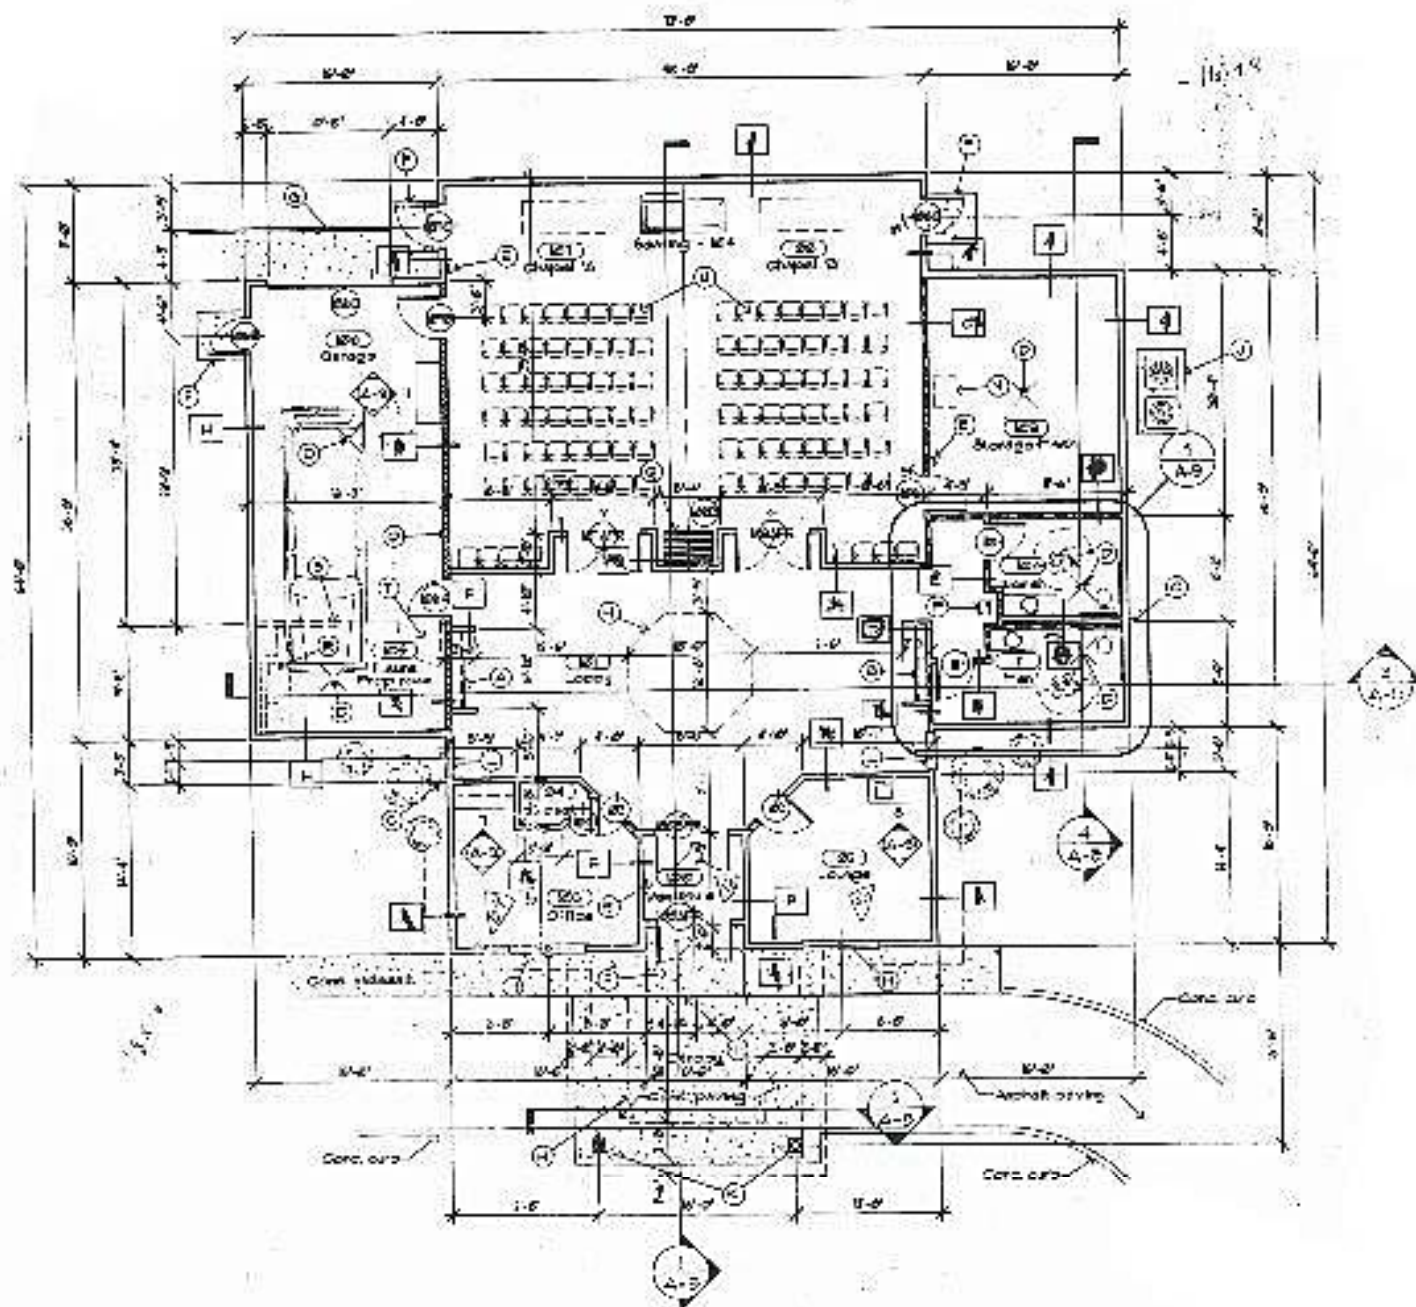

FLOOR PLAN

1
A-2


1/4" = 1'-0"

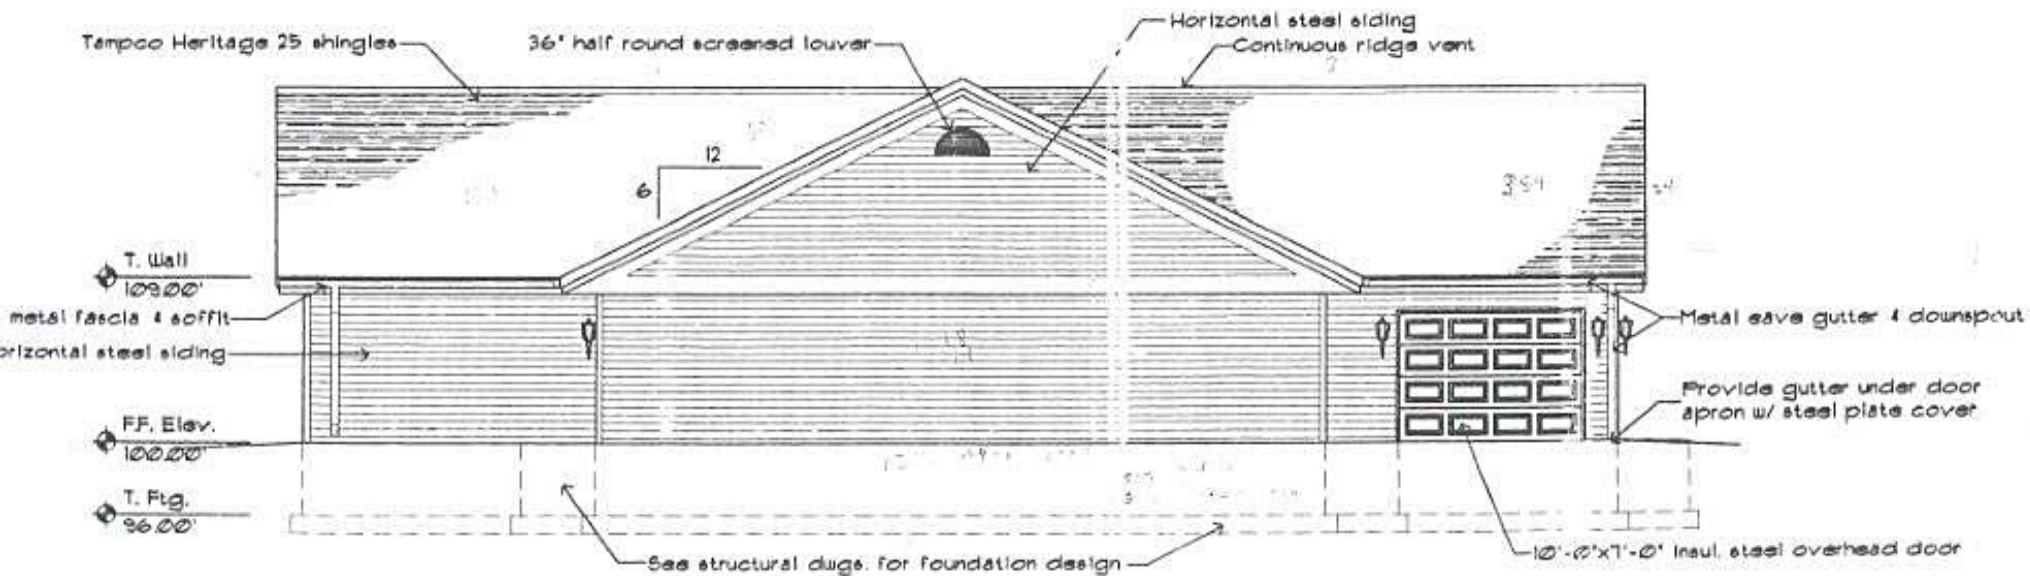


NORTH ELEVATION


4
A-4

1/8" = 1'-0"

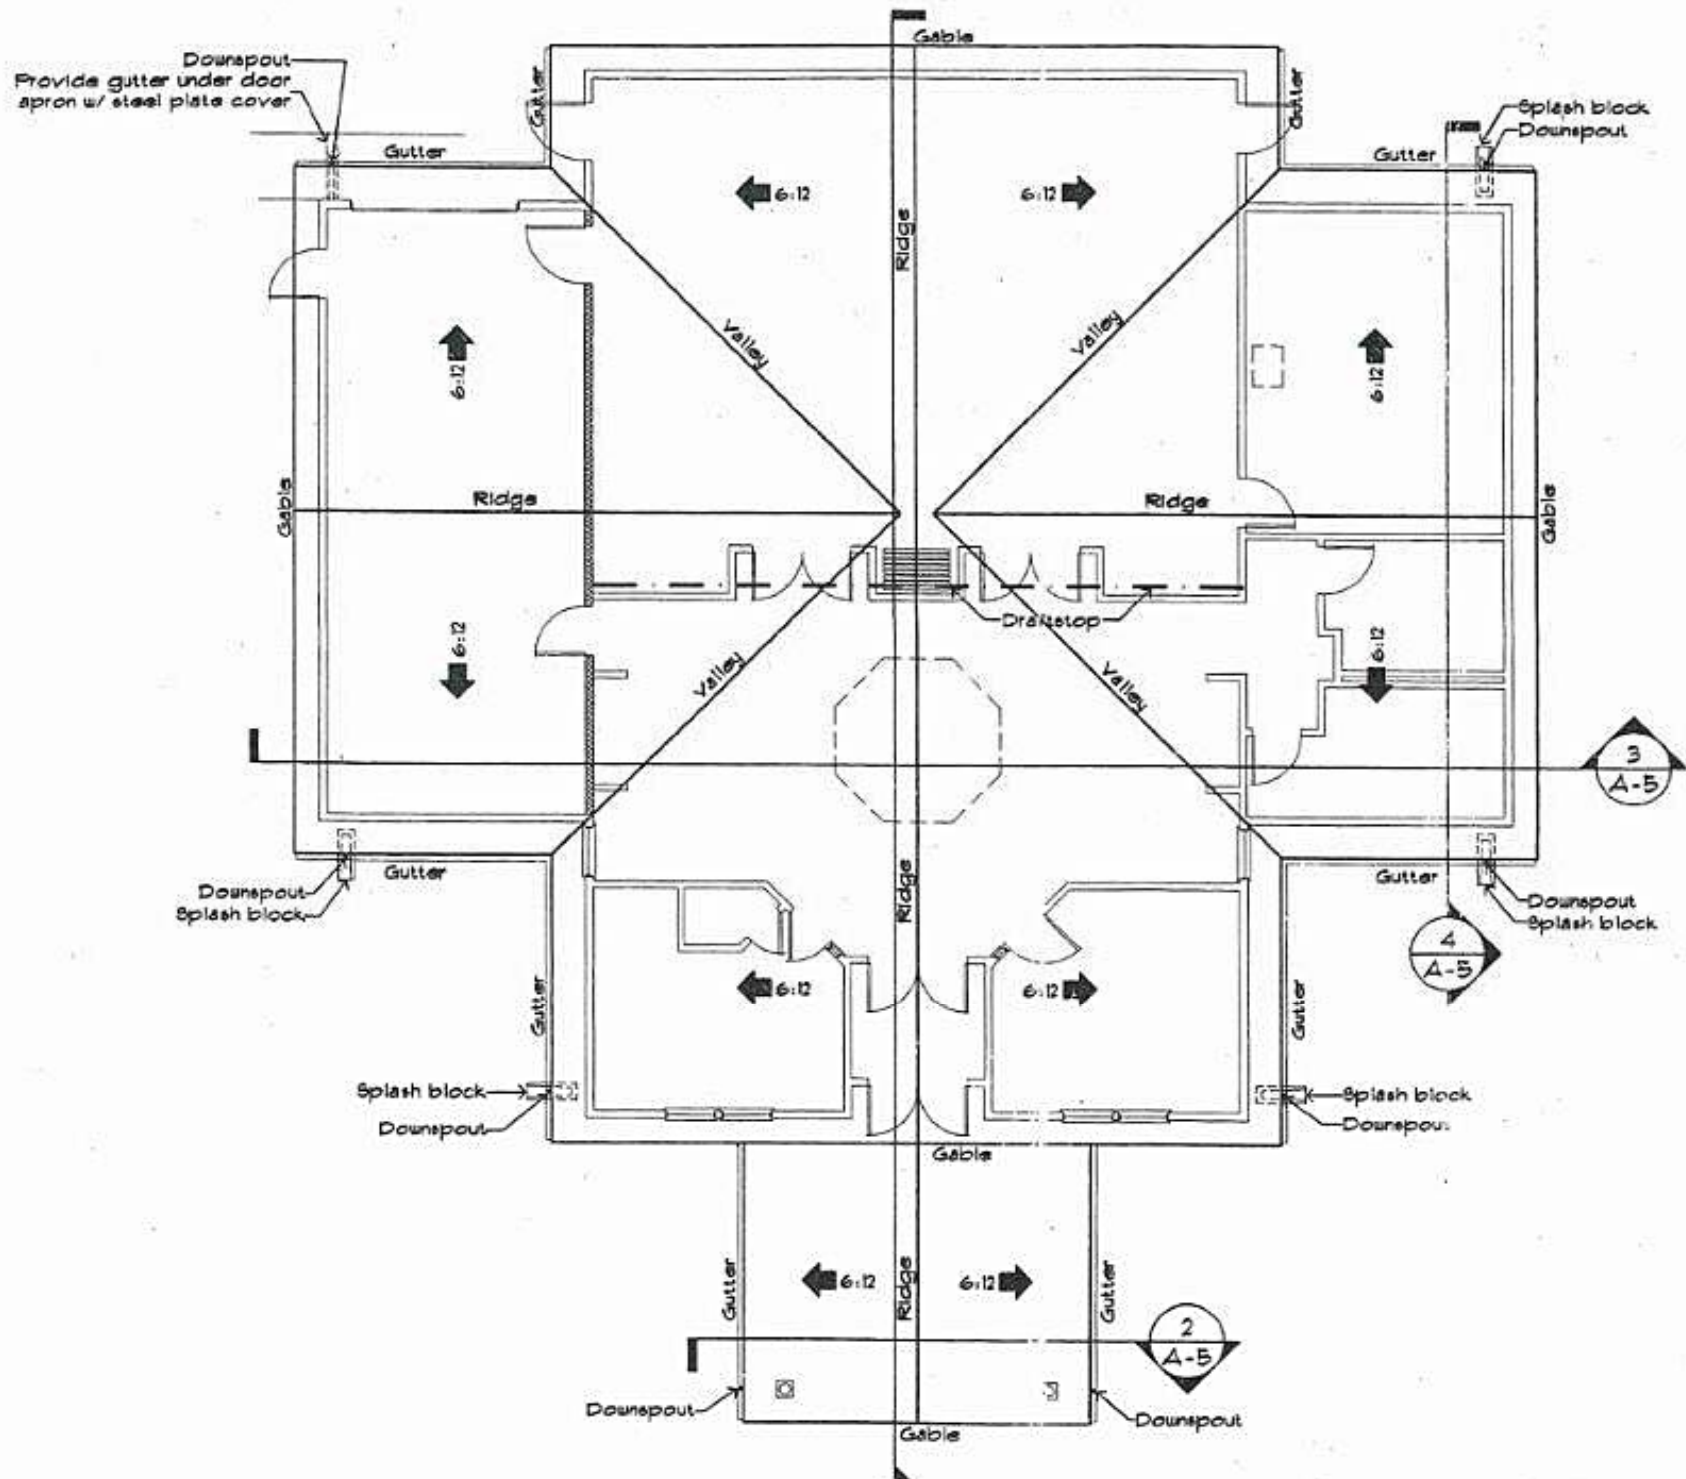

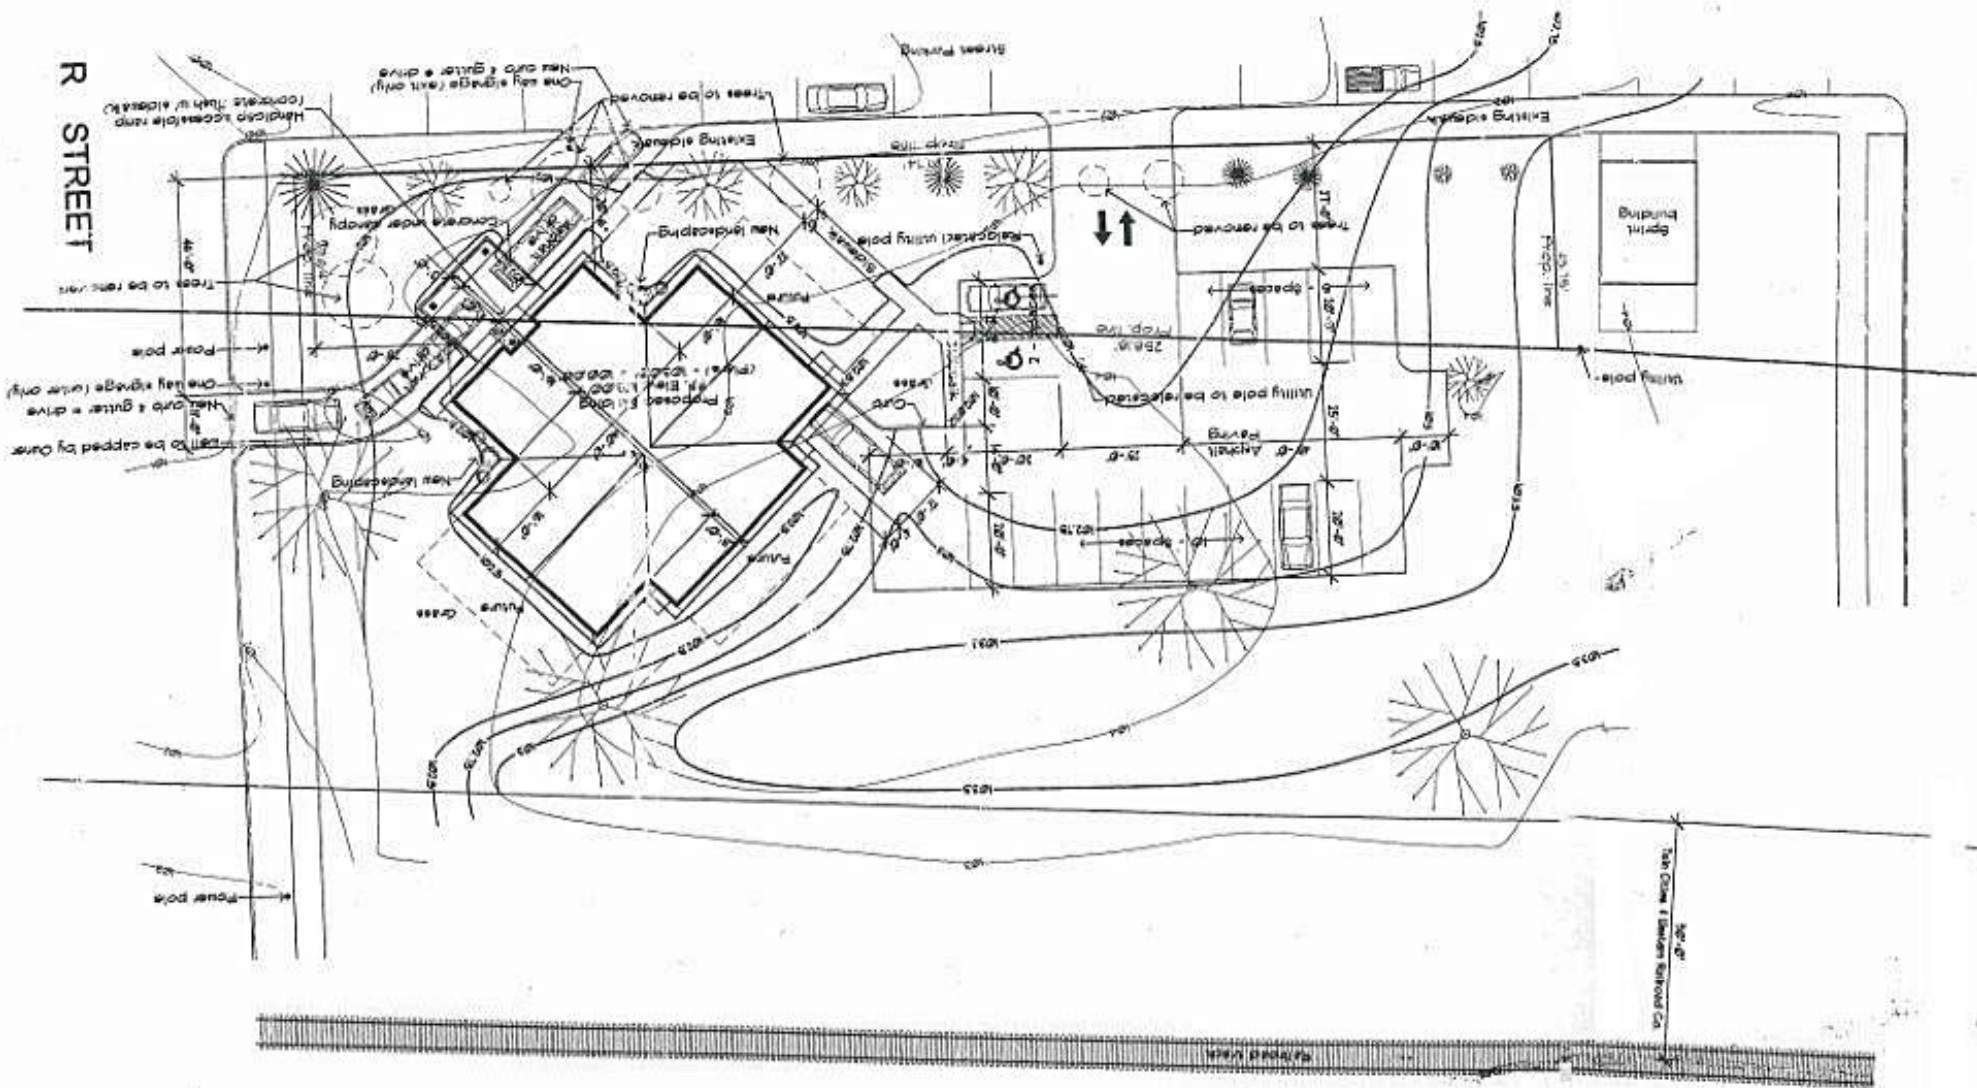


10.1' 28"

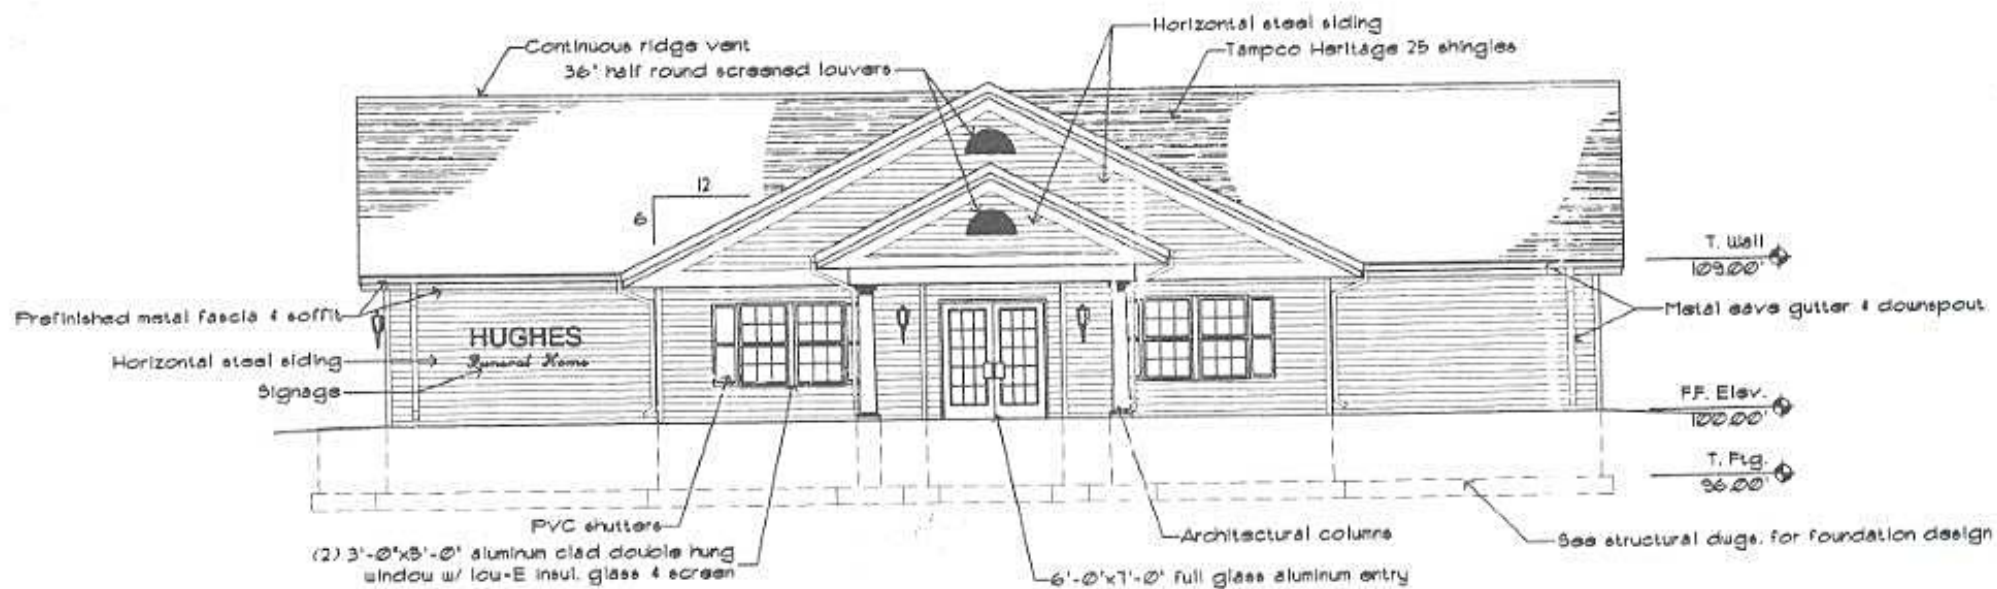

SOUTH ELEVATION

1
A-4

1/8" = 1'-0"

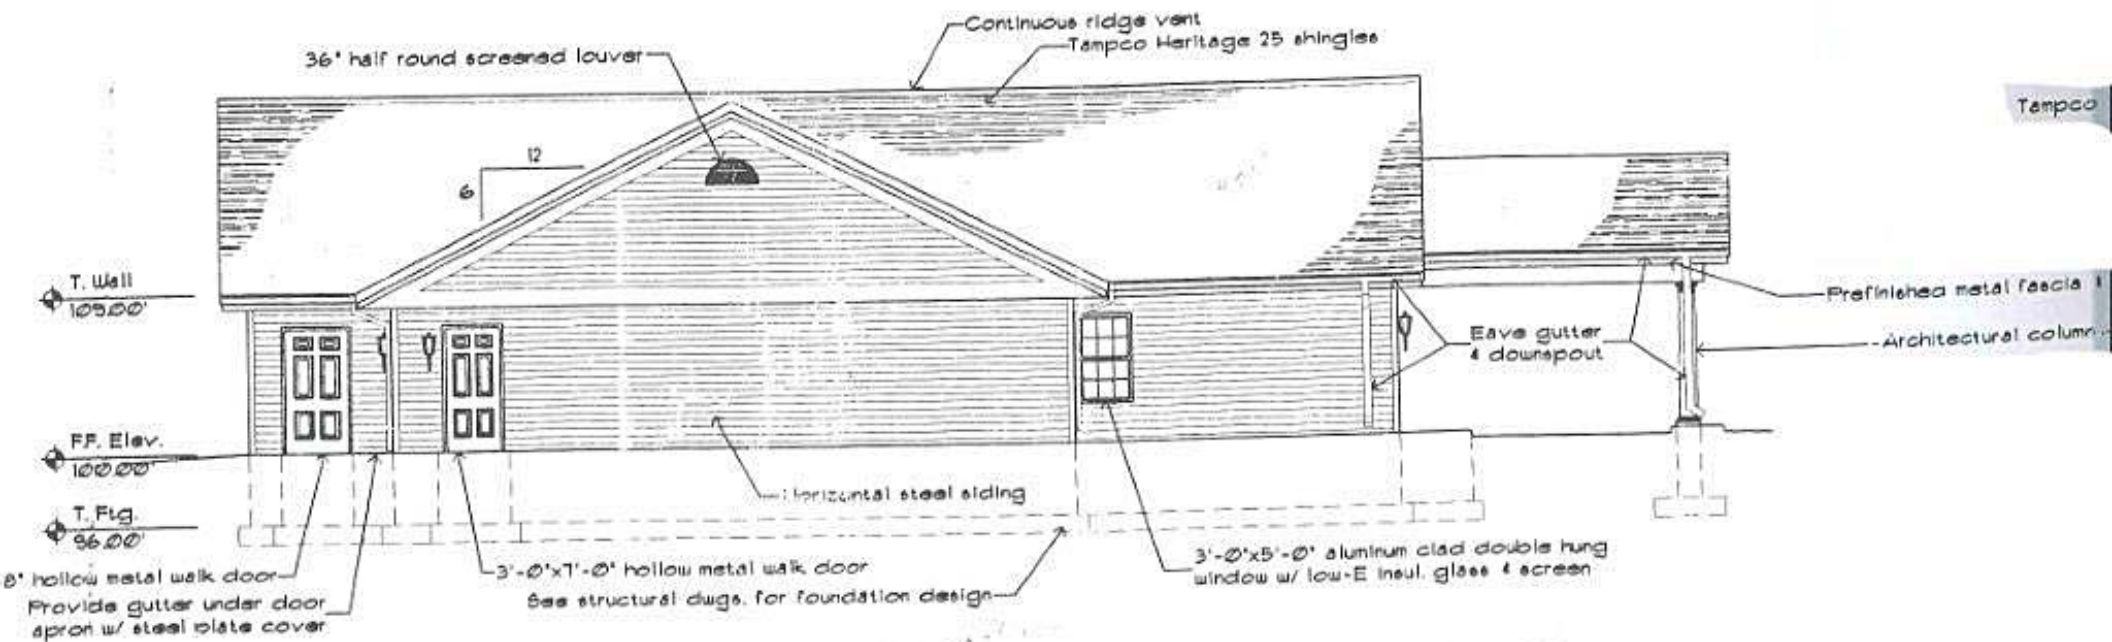

WEST ELEVATION

2
A-4

1/8" = 1'-0"