

# LANDSCAPE STRUCTURES INC

EDINBROOK  
BROOKLYN PARK, MN.

PLAYVENTURE W/TENDERDECKS

JOB # S12223

E.F.A.

5-16-94

ACTUAL SIZE:

DCJ  
20'-7" x 17'-7"


AREA REQUIRED:

33'-7" x 33'-7"

SCALE:

1/4" = 12"

PHASE-1

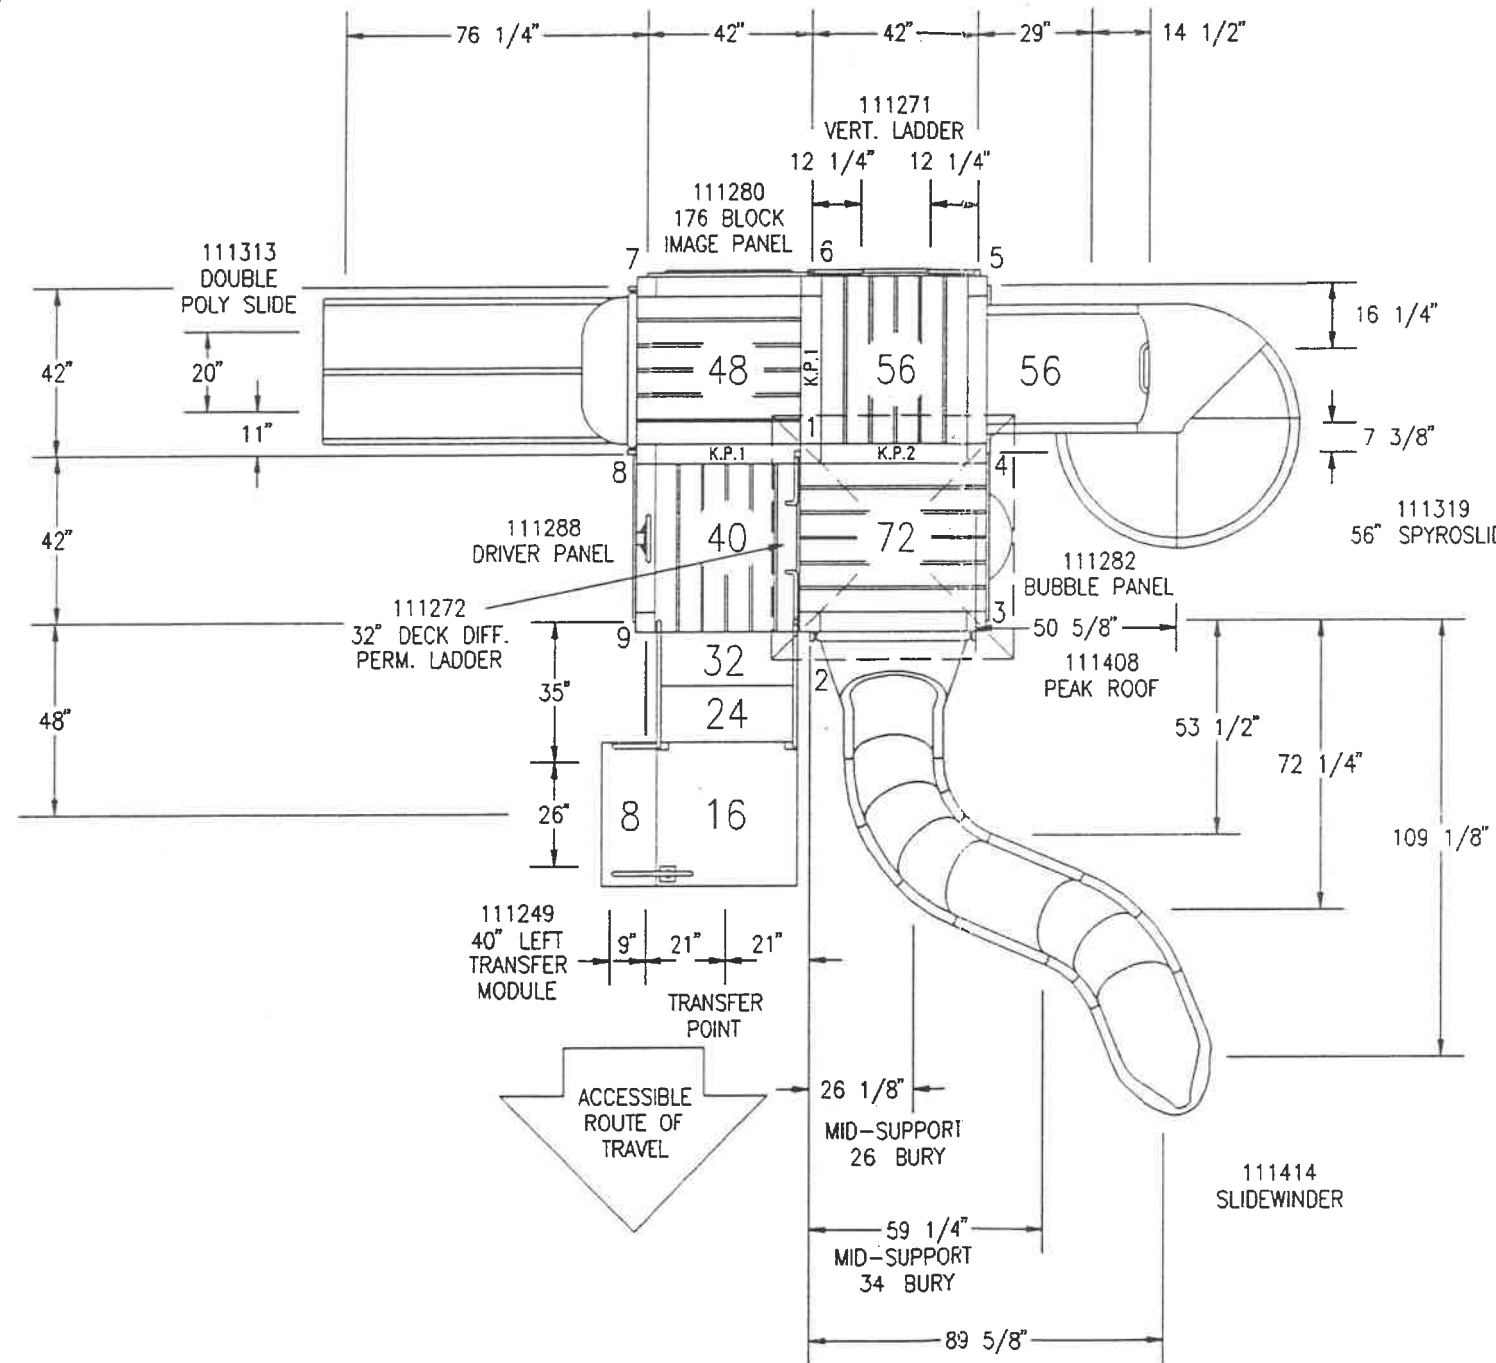

111253  
8" RISE KICKPLATE  
(K.P.1) QTY. (2)

111253  
16" RISE KICKPLATE  
(K.P.2) QTY. (1)

IT IS OUR OPINION THAT THE DESIGN OF THE EQUIPMENT ON THIS PLAN CONFORMS TO THE CONSUMER PRODUCTS SAFETY COMMISSIONS (CPSC) PUBLIC PLAYGROUND HANDBOOK FOR SAFETY.

THIS PLAYSTRUCTURE IS DESIGNED FOR AGES 5-12 YEARS

CONCRETE FOOTINGS REQUIRED ON ALL IN-GROUND COMPONENTS

NOTE: ALL ABOVE DIMENSIONS ARE REFERENCE DIMENSIONS. REFER TO YOUR INDIVIDUAL COMPONENT INSTALLATION INSTRUCTIONS FOR DETAILS.

*Commitment Counts... Excellence Shows*

ROUTE 3, 601 7TH ST. SOUTH DELANO, MINNESOTA 55328 (612) 972-3391 1-800-328-0035 FAX (612) 972-6091

# LANDSCAPE STRUCTURES INC

EDINBROOK  
BROOKLYN PARK, MN.

PLAYVENTURE W/TENDERDECKS

JOB # S12223

E.F.A.

5-16-94

ACTUAL SIZE:

DCJ  
20'-7" x 17'-7"


AREA REQUIRED:

33'-7" x 33'-7"

SCALE:

1/4" = 12'

PHASE-1

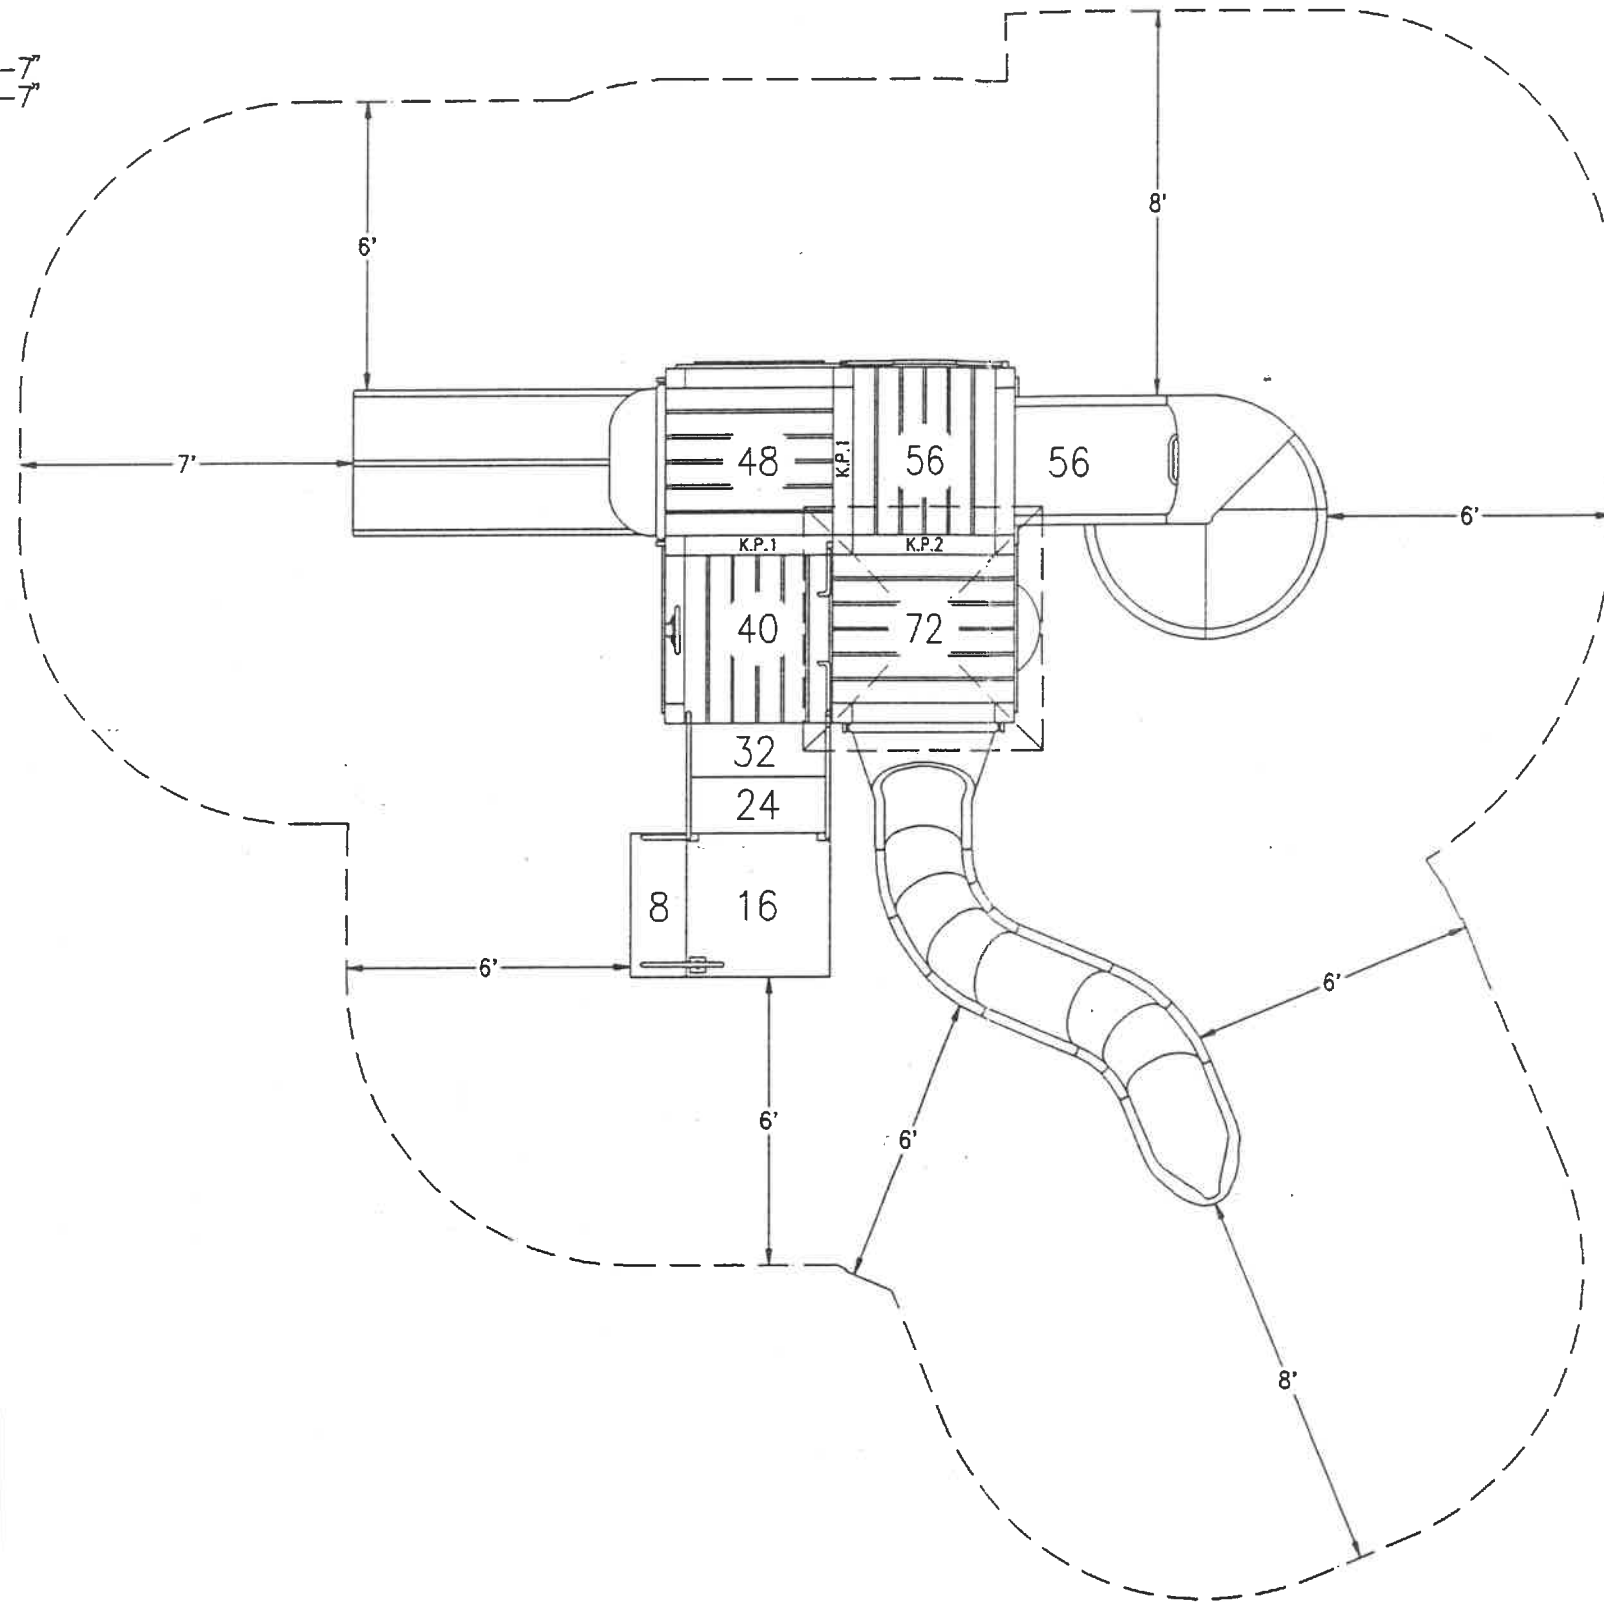

IT IS OUR OPINION THAT THE DESIGN OF THE EQUIPMENT ON THIS PLAN CONFORMS TO THE CONSUMER PRODUCTS SAFETY COMMISSIONS (CPSC) PUBLIC PLAYGROUND HANDBOOK FOR SAFETY.

THIS PLAYSTRUCTURE IS DESIGNED FOR AGES 5-12 YEARS

MINIMUM-USE  
ZONE REQUIRED

CONCRETE FOOTINGS REQUIRED  
ON ALL IN-GROUND COMPONENTS

NOTE: ALL ABOVE DIMENSIONS  
ARE REFERENCE DIMENSIONS. REFER TO  
YOUR INDIVIDUAL COMPONENT INSTALLATION  
INSTRUCTIONS FOR DETAILS.

*Commitment Counts... Excellence Shows*

ROUTE 3, 601 7TH ST. SOUTH DELANO, MINNESOTA 55328 (612) 972-3391 1-800-328-0035 FAX (612) 972-6091