
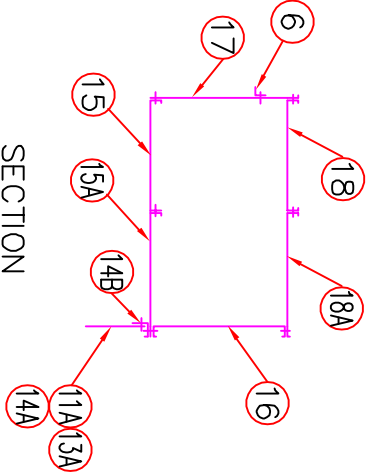
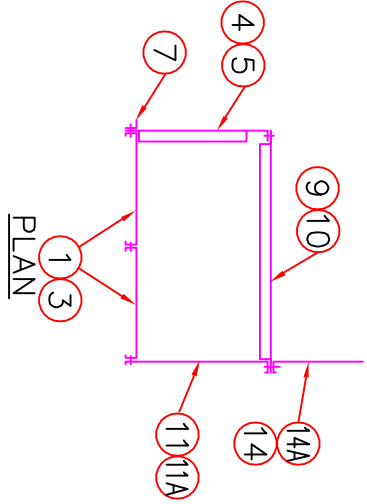


| SKID NO. | QTY. | DESCRIPTION            |
|----------|------|------------------------|
| 13 1     | 4    | 24x120                 |
| 13 2     | 6    | 48 TIE CHANNEL         |
| 13 3     | 4    | 24x54                  |
| 14 4     | 2    | 26x84 EXHAUST RACK R&L |
| 14 5     | 2    | 26x60 EXHAUST RACK R&L |
| 13 6     | 2    | 120 TIE ANGLE          |
| 13 7     | 1    | 60 TIE ANGLE           |
| 13 8     | 2    | 34 TIE ANGLE           |
| 14 9     | 2    | 50x84 EXHAUST RACK R&L |
| 14 10    | 2    | 50x60 EXHAUST RACK R&L |
| 13 11    | 2    | 26x108 R&L             |
| 13 11A   | 2    | 26x36 R&L              |
| 13 12    | 5    | 24 TIE CHANNEL         |
| 13 13    | 1    | 36x108                 |
| 13 13A   | 1    | 36x36                  |
| 13 14    | 2    | 36x42                  |
| 13 14A   | 2    | 42x108                 |
| 13 14B   | 2    | 120 TIE CHANNEL        |
| 13 15    | 1    | 24x120 INSULATED       |
| 13 15A   | 1    | 26x120 INSULATED       |
| 13 16    | 2    | 30x86 R&L              |
| 13 17    | 2    | 32x86                  |
| 13 17A   | 2    | 23 7/8 TIE CHANNEL     |
| 13 18    | 2    | 24x56                  |
| 13 18A   | 2    | 26x56 R&L              |
| 12 19    | 1    | 50x60                  |

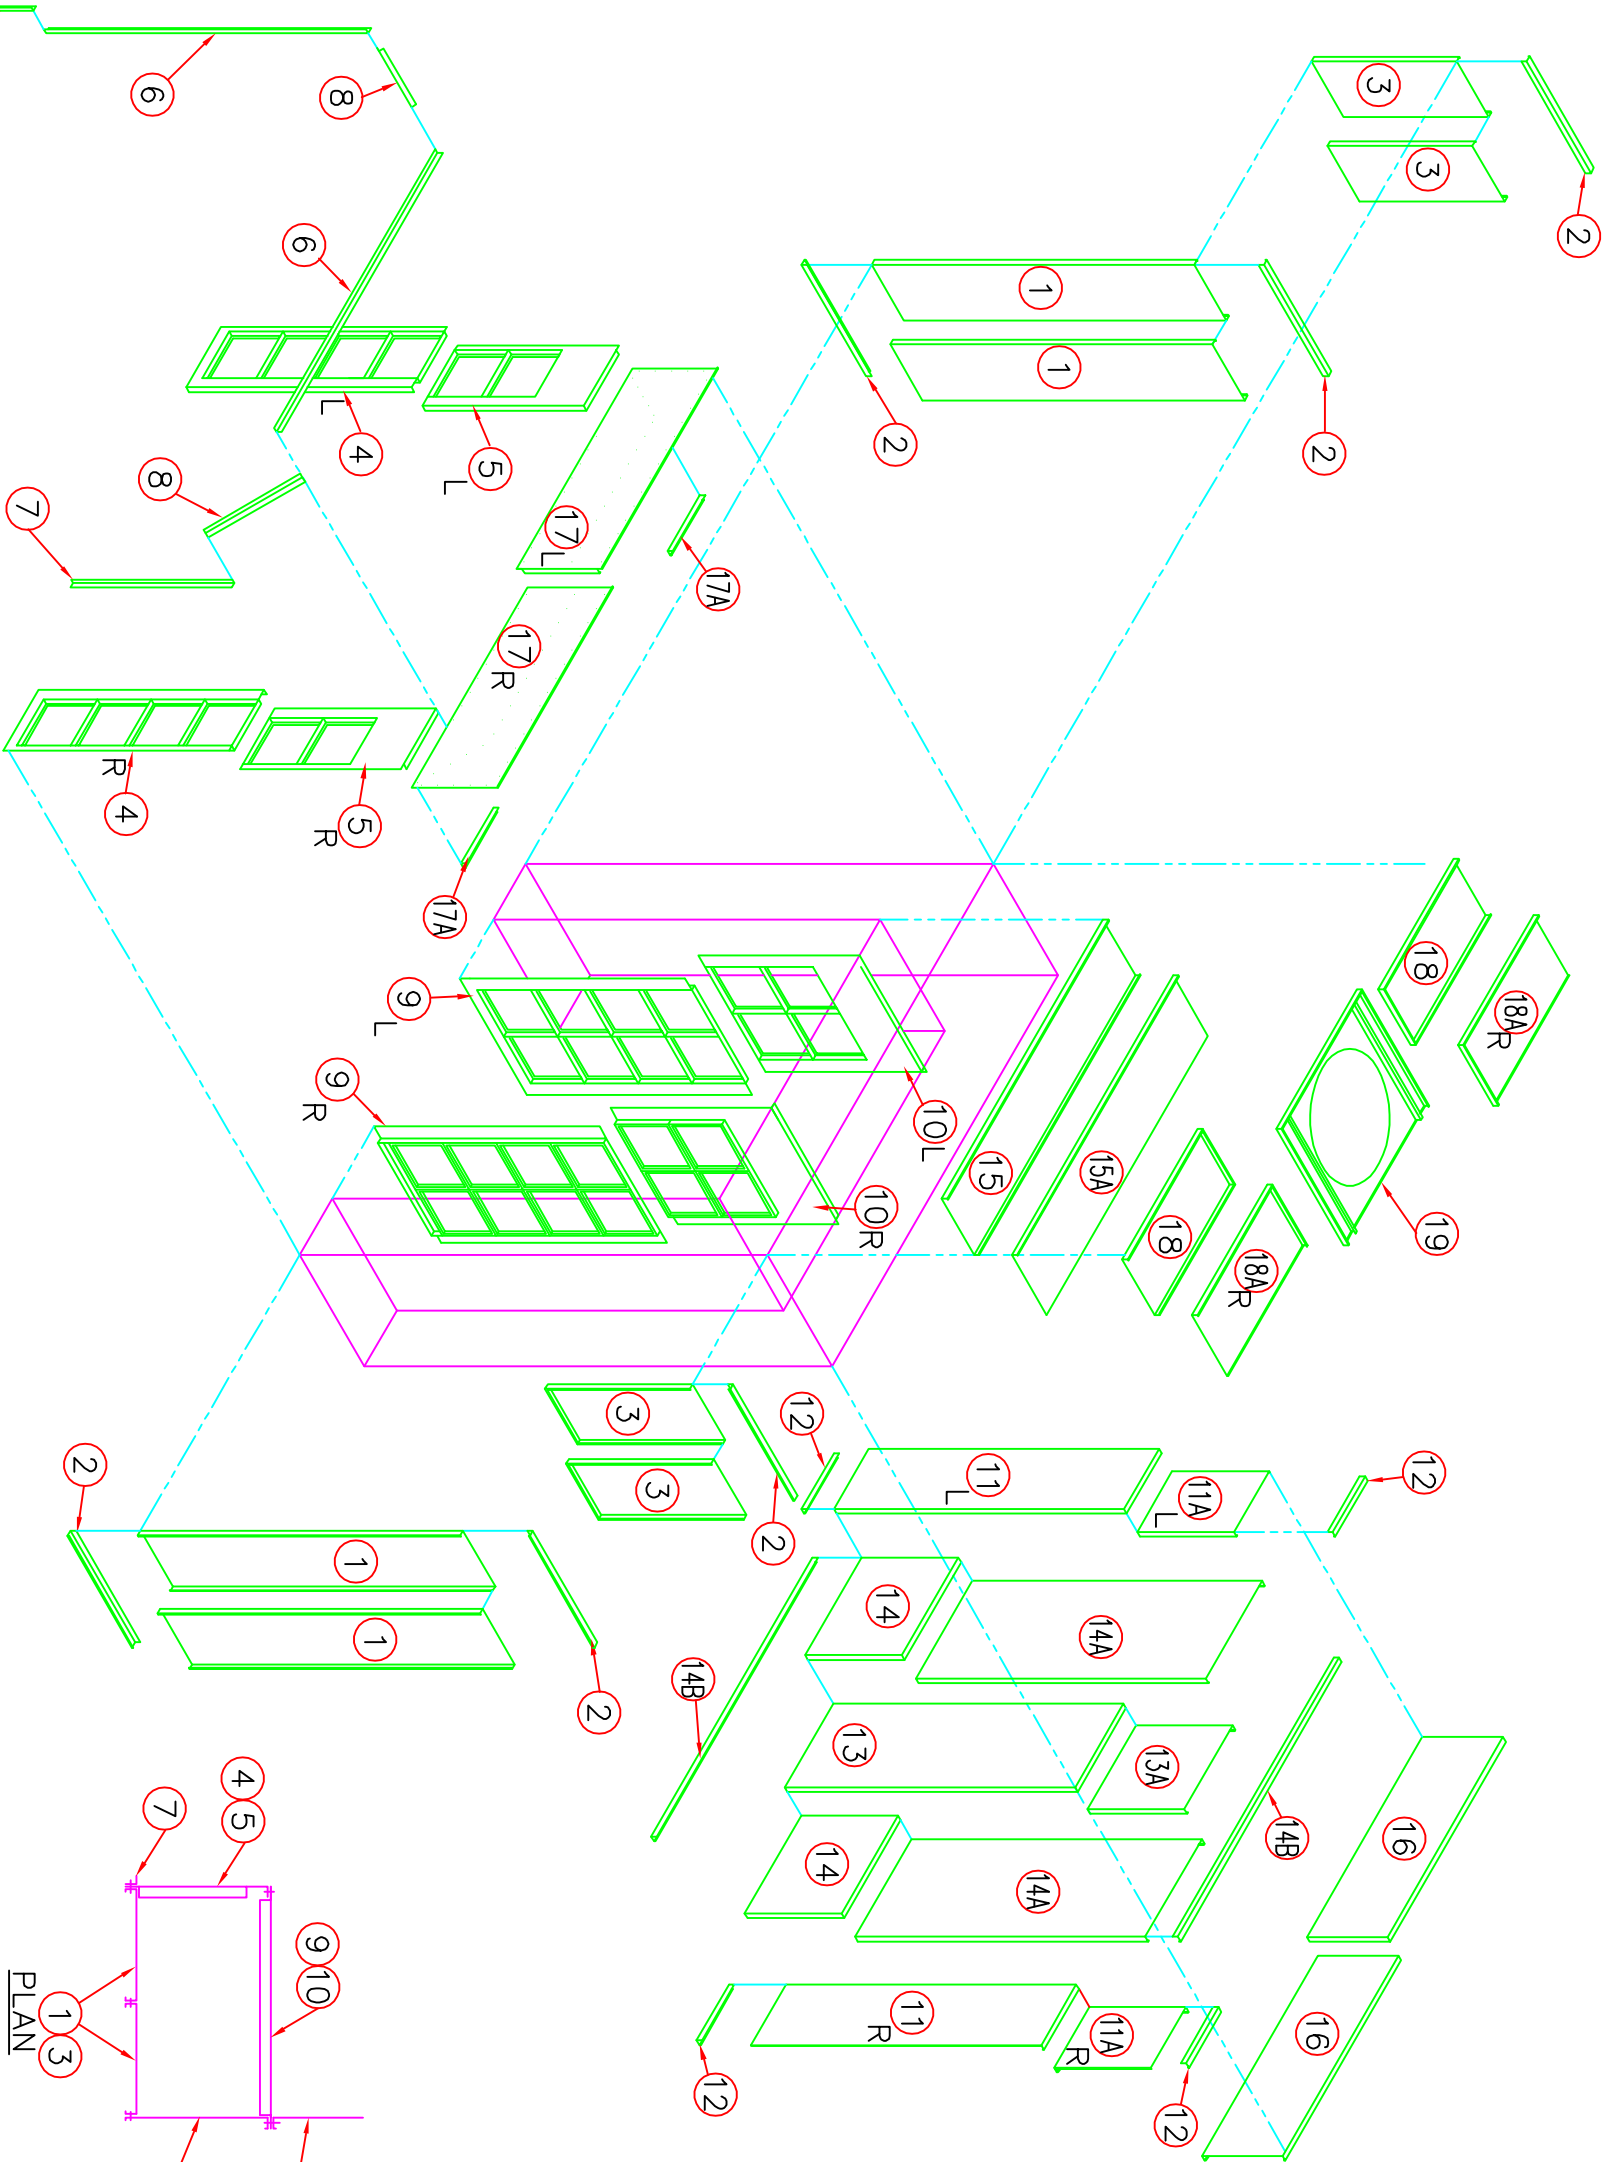

**SPRAY BOOTHS AND SYSTEMS**  
P.O. BOX 38 • 801 HOBART ROAD • OSSOLA, WISCONSIN 54758  
FOR MARINE MAINTENANCE

DATE

BY

CHK

TIME

DATE

BY

BRIDGE CHAMBER

REVISION

DESIGNED BY

DATE

SCALE

PROJECT AND APPROVED DATE

FOR

DATE

BY

SCALE

PROJECT AND APPROVED DATE

1-14-99

2

4

5605-0000

202174