


SKID NO.	QTY.	DESCRIPTION
2 20	4	M6x4.4x168 COLUMN
2 21	4	M6x4.4x120 BEAM
1322	1	MAN ACCESS DOOR (36x84)
1123	1	42x84 LIGHT
1124	5	42x78
1125	2	18x78
1126	1	42x78 LIGHT
1127	2	34x78 LIGHT
1128	1	36x78 LIGHT
1129	6	42x120
1130	2	42x120 LIGHT
1131	2	18x120
1132	2	34x120 DBL LIGHT
1133	1	36x120

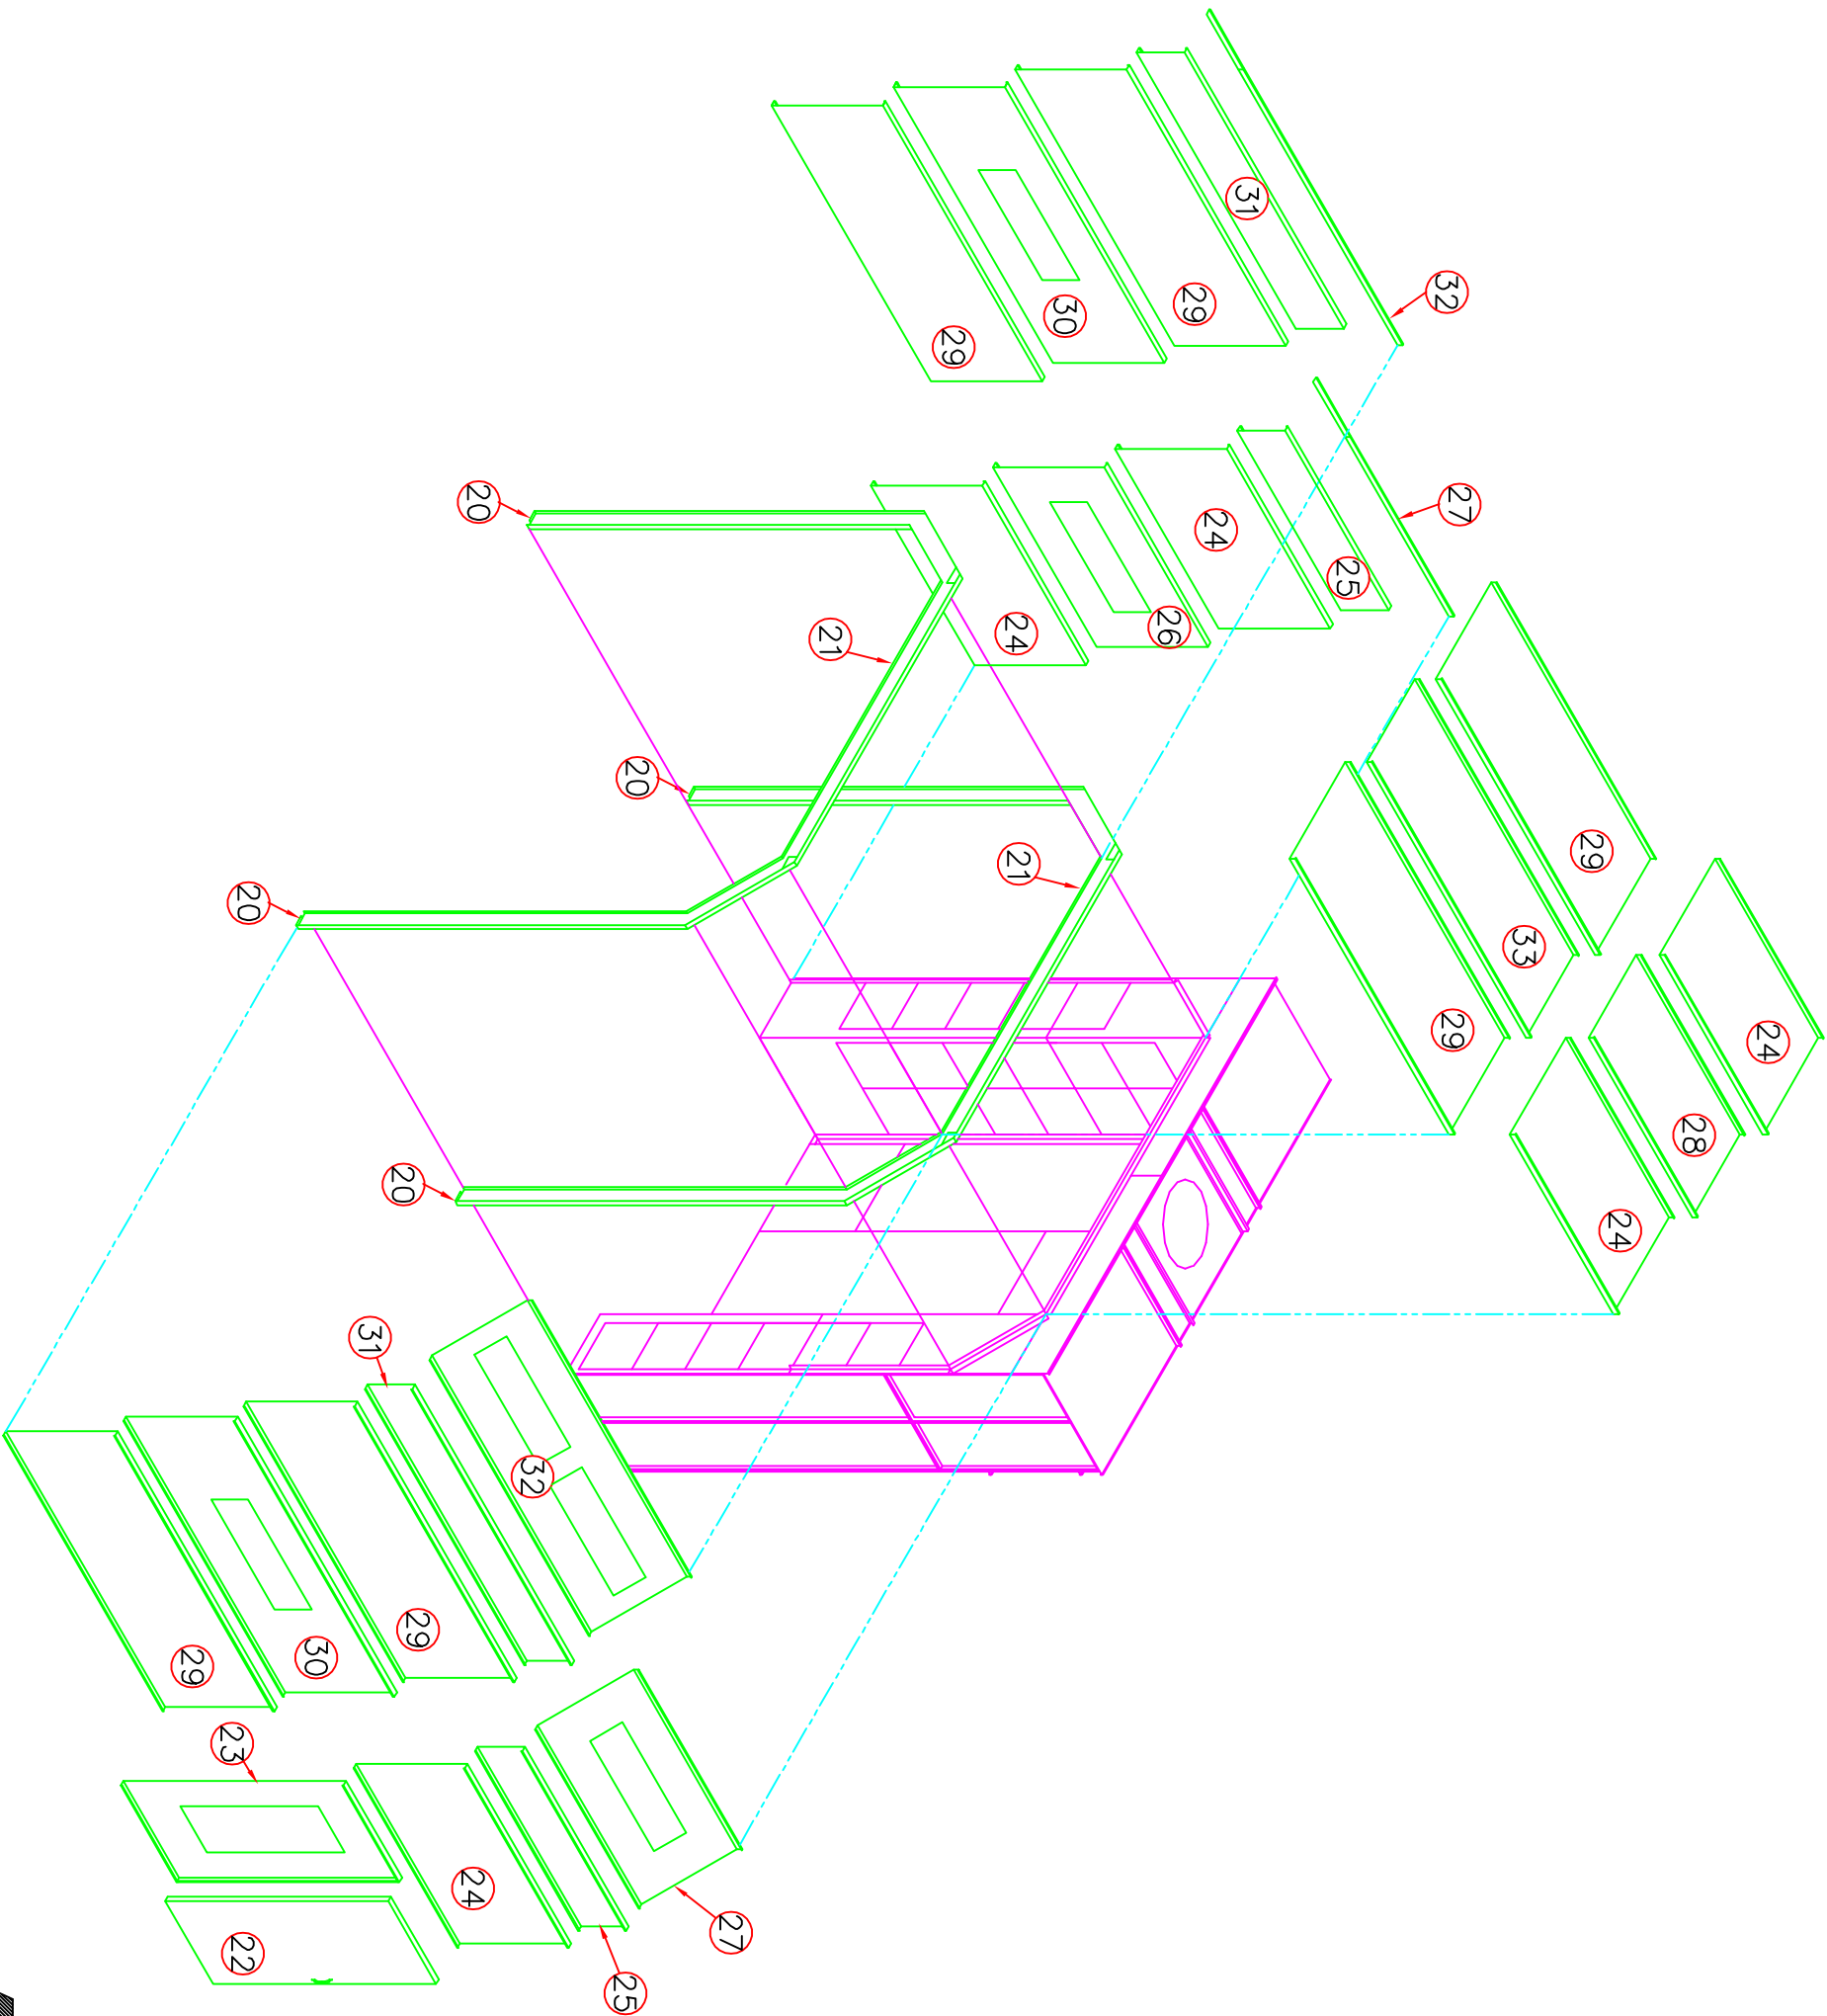

NO.	DATE	BY	CHK
*	*	*	*

SPRAY BOOTHS AND SYSTEMS
P.O. BOX 88 • 401 HOBART ROAD • GESSRO, WISCONSIN 54758

DESIGNED BY
D. MYERS

PROJECT TIME APPROVED
DATE
1-15-99

SCALE
NTS

SHEET
3 OF 4

SKETCHED BY
DATE
202174

DRAWING NUMBER
202174

FOR
MARINE MAINTENANCE

BOOTH

THIS DRAWING IS THE PROPERTY OF S.B.S. AND IS NOT TO BE LOANED, COPIED, OR REPRODUCED IN ANY MANNER WITHOUT PERMISSION.

5505-0000