
CERTIFICATE OF SURVEY

~for~ COLLEEN JOHNSON

~of~ E1/2-SE1/4, Sec. 14, T. 114, R. 35 Henryville Twp., Renville Co., MN

DESCRIPTION OF RECORD


The East Half of the Southeast Quarter (E1/2 SE1/4) of Section Fourteen (14), Township One Hundred Fourteen (114), Range Thirty-five (35). Renville County, Minnesota

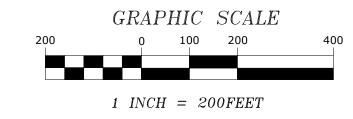


LEGEND

DENOTES IRON MONUMENT FOUND AS LABELED DENOTES IRON MONUMENT SET, MARKED RLS# 15475

DENOTES RENVILLE COUNTY MONUMENT DENOTES FENCE

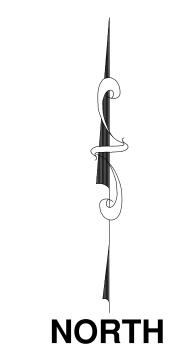

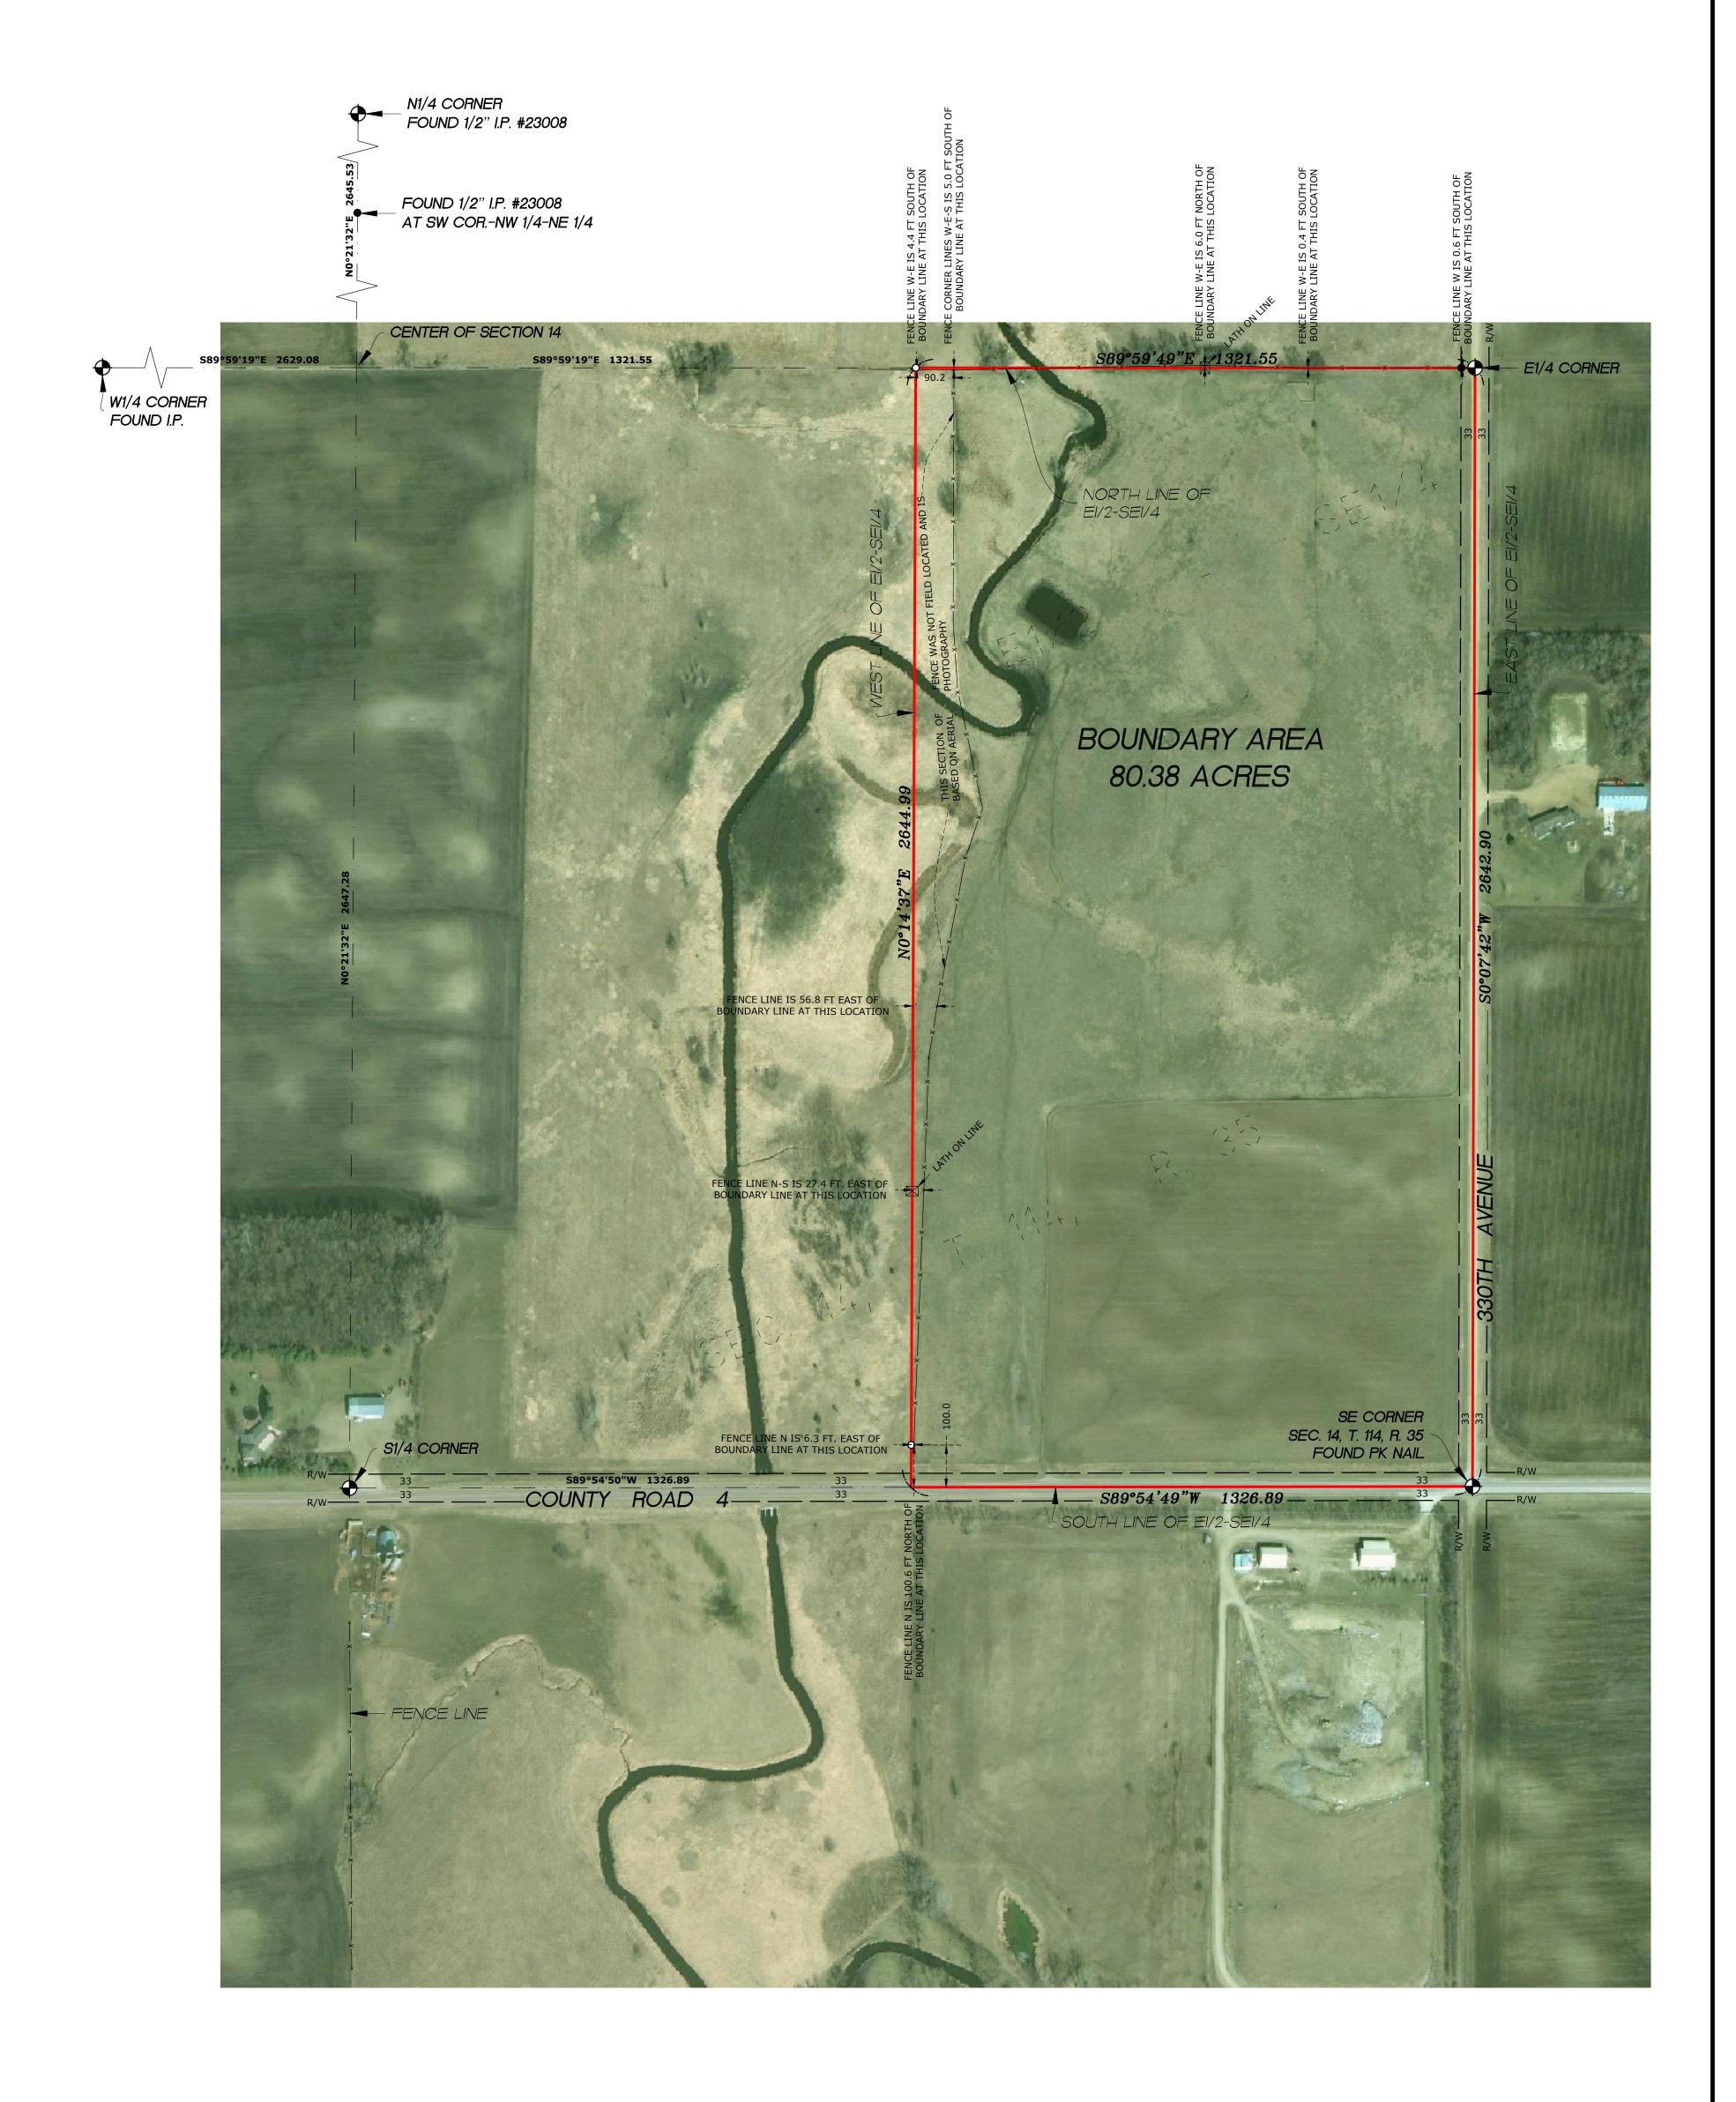



I hereby certify that this survey, plan or report was prepared by me or under my direct supervision and that I am a duly Registered Land Surveyor under the laws of the State of Minnesota. Date: 10/12/2020 License No. 15475

DRAWN BY: SW		JOB NO: 20.1190BS DATE: 10/1	DATE: 10/12/2020	
CHECK BY: AG FIELD CREW:				
1	2NOV20	FENCE LINE	KDN	
2				
3				
NO.	DATE	DESCRIPTION	BY	