
BOUNDARY SURVEY

~for~ Virgil & Shirley Wenzel Estate and Henslin Auctions, Inc.

~Part of~ NE 1/4, Sec.17, T.115, R.32, **Hector Twp., Renville County, MN**

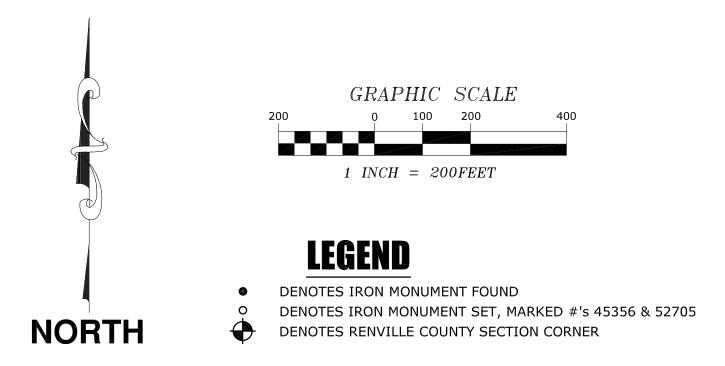


LEGAL DESCRIPTION OF RECORD

The South Half of the Northeast Quarter (S 1/2 of NE 1/4) and the South Half of the North Half of the Northeast Quarter (S 1/2 of N 1/2 of NE 1/4) of Section 17, Township 115, Range 32, Renville County, Minnesota.

NOTES

- Field survey was completed by E.G. Rud and Sons, Inc. on 10/28/2020.
- Bearings shown are based on the Renville County Coordinate System NAD 83 (96 adj.).
- Parcel ID Number: 14-01300-00.
- This survey was prepared without the benefit of title work. Additional easements, restrictions and/or encumbrances may exist other than those shown hereon. Survey subject to revision upon receipt of a current title commitment or an attorney's title
- Aerial photo obtained from the Renville County GIS web page, is shown for graphical reference purposes only and the accuracy is unknown.

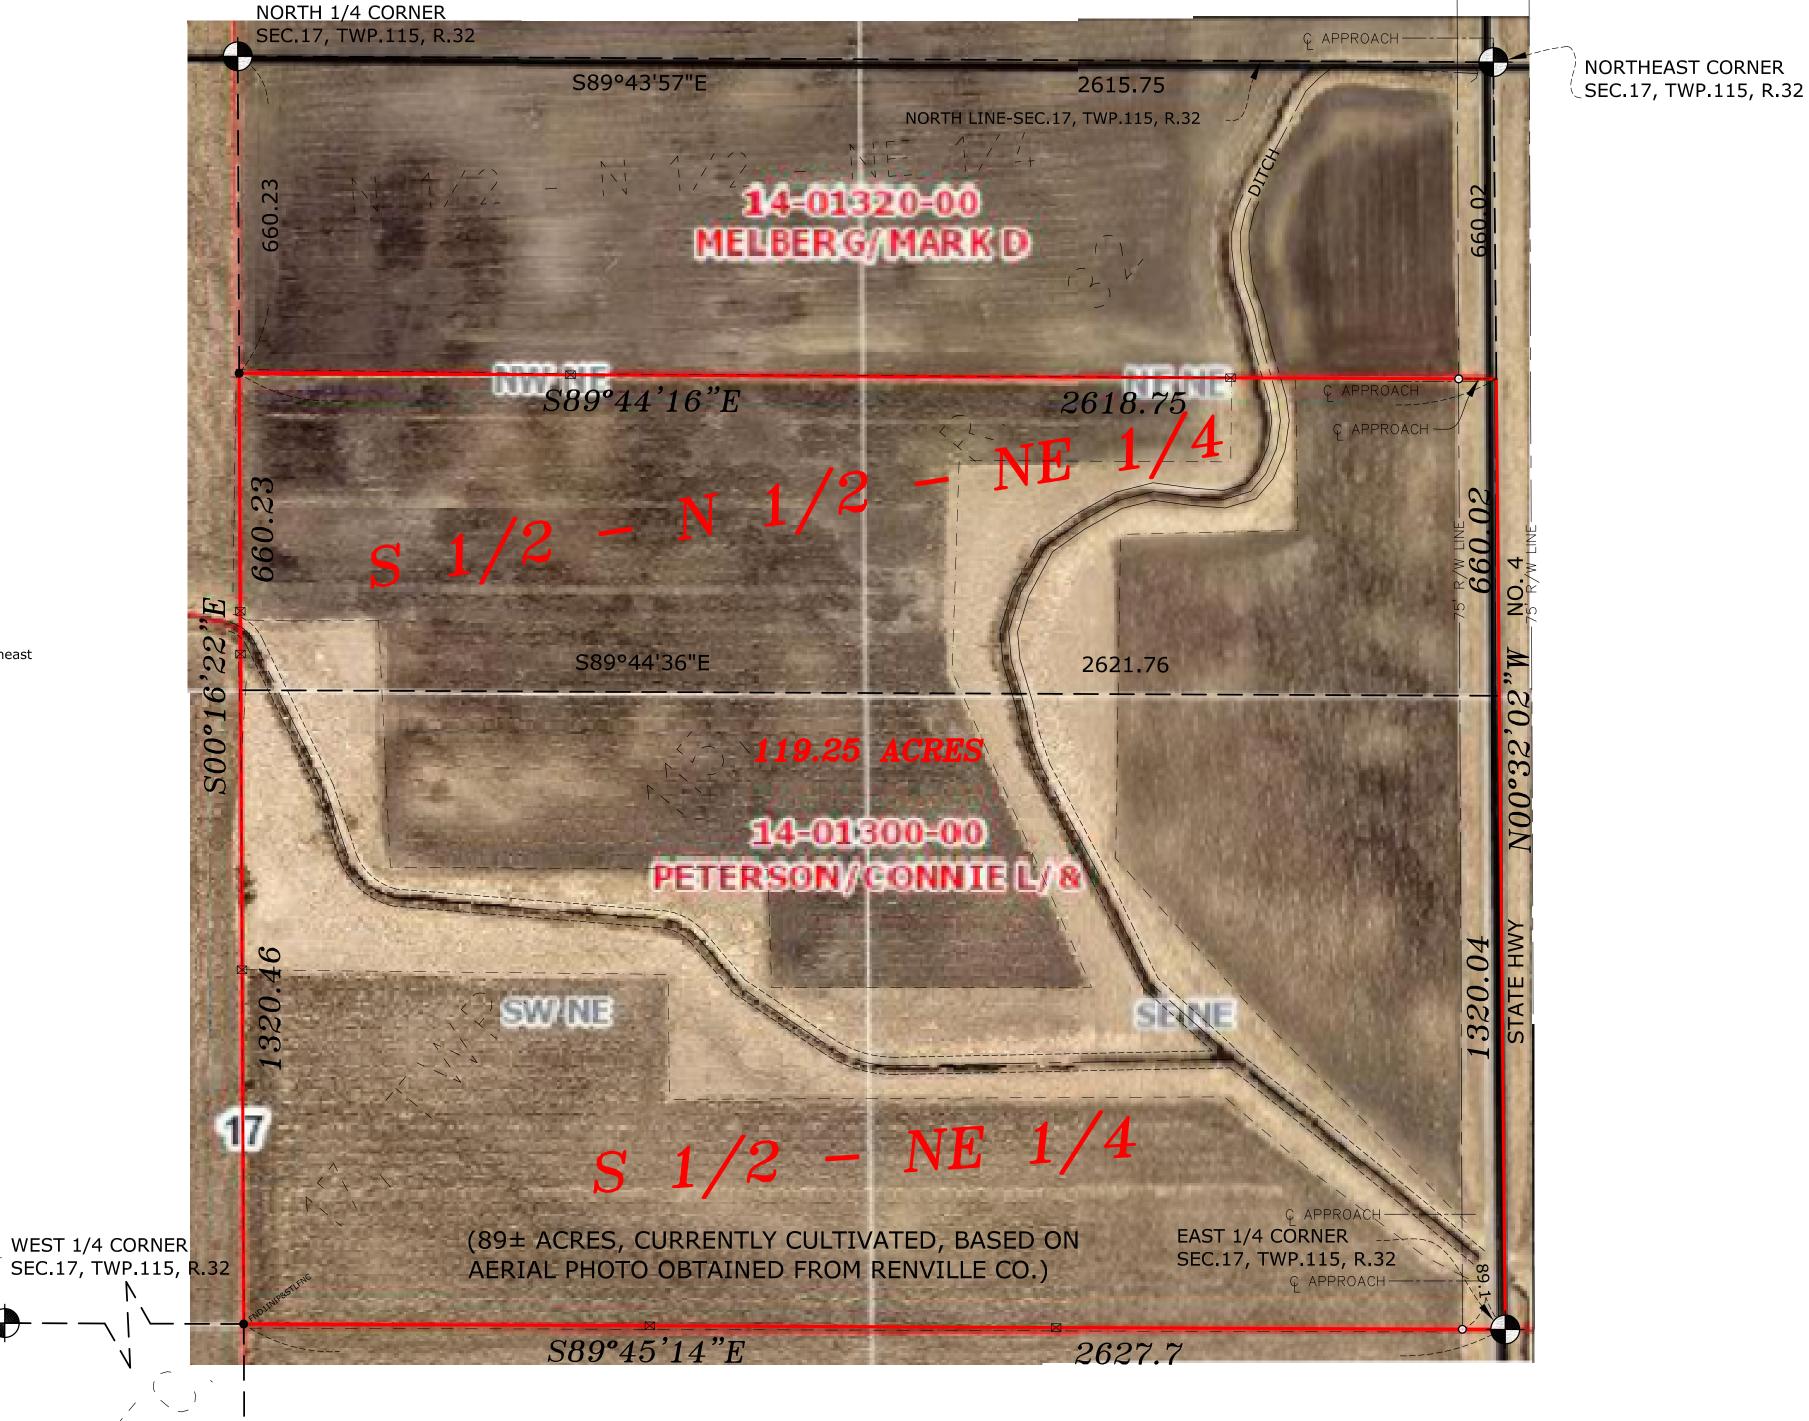

SOUTH 1/4 CORNER

SEC.17, TWP.115, R.32

I hereby certify that this survey, plan or report was prepared by me or under my direct supervision and that I am a duly Registered Land Surveyor under

KURT D. NÉLSON

Date: ___11NOV20 ____ License No. 45356

E.G. RUD & SONS, INC.

Professional Land Surveyors
990 - 5th Avenue SE, Suite 2
HUTCHINSON, MN 55350
TEL. HUTCHINSON: (320) 587-2025

the laws of the State of Minnesota.

DRAV	VN BY: KDN	JOB NO:	20.1311	DATE: 11/1	13/2020
CHECK BY: KDN		FIELD CRE	FIELD CREW: JWM		
1					
2					
3					
NO.	DATE	D	ESCRIPTION		BY

C:\USERS\KNELSON.EGRUD\DESKTOP\201311BS\CURRENT\201311BS.DWG

20.1311