


SKETCH FOR MARK FORSTNER

DESCRIPTION
The East Half of the Southeast Quarter of Section 21, Township 116 North, Range 30 West, McLeod County, Minnesota, except the South 494.00 feet of the West 740.00 feet of said East Half of the Southeast Quarter.

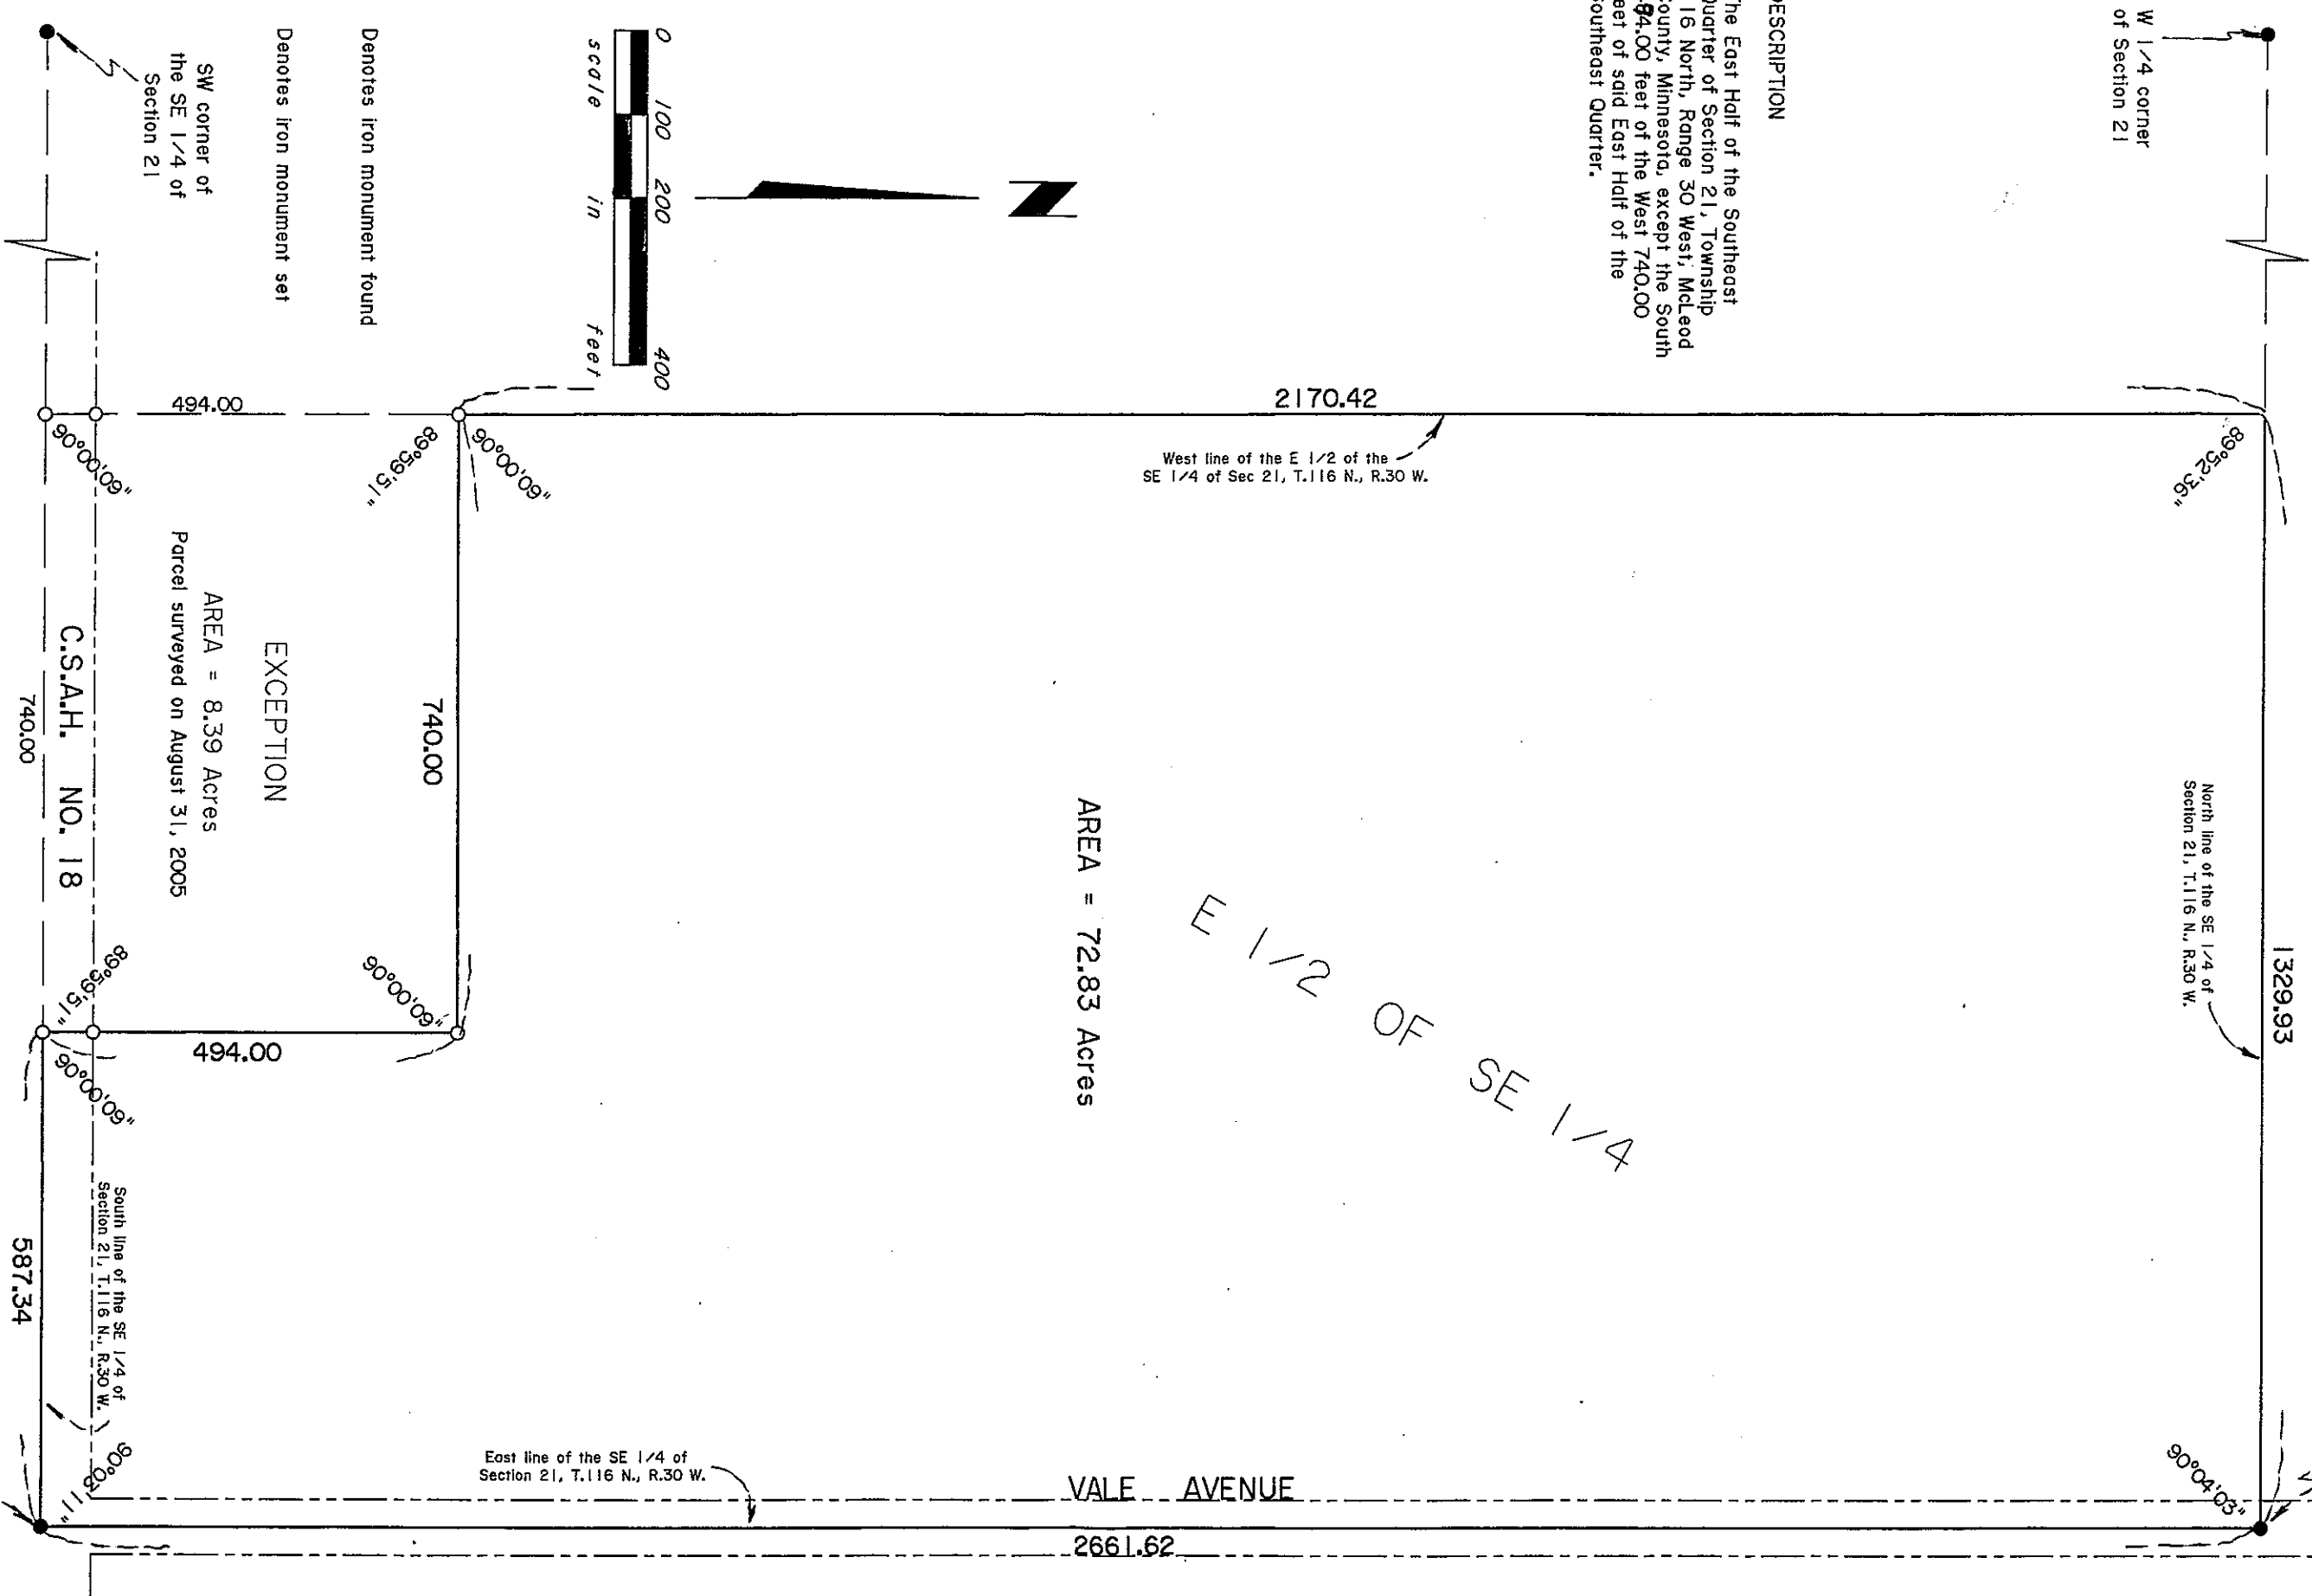

I hereby certify that this Survey, Plan or Report was prepared by me or under my direct supervision and that I am a duly licensed Land Surveyor under the laws of the State of Minnesota.

Jeffrey H. Hauck

Lic. No. 24329, Date: Sept. 2, 2005

PELLINEN LAND SURVEYING

HUTCHINSON MN

JOB NO. 06172A

CERTIFICATE OF SURVEY FOR JEREMY & MARIE NOWAK

NE corner of
the SE 1/4 of
Section 21

1329.93

1143.8

North line of the SE 1/4 of Section 21, T.116 N., R.30 W.

W 1/4 corner
of Section 21

36

90°04'03"

DESCRIPTION

The East Half of the Southeast Quarter of Section 21, Township 116 North, Range 30 West, McLeod County, Minnesota, except the South 494.00 feet of the West 740.00 feet of said East Half of the Southeast Quarter.

1341.3
- to Fence Post
set by owner

2170.42

1479.0

West line of the E 1/2 of the
SE 1/4 of Sec 21, T.116 N., R.30 W.

Steel Fence post set
by Jeremy Nowak near
proposed house location

E 1/2 OF SE 1/4

1320 feet from most easterly silo

VALE AVENUE

2661.62

AREA = 72.83 Acres

East line of the SE 1/4 of
Section 21, T.116 N., R.30 W.

90°00'09"

89-5951

90°00'09"

740.00

EXCEPTION

AREA = 8.39 Acres

94.00

494.00

C.S.A.H. NO. 18

740.00

587.34

South line of the SE 1/4 of Section 21, T.116 N., R.30 W.

90°00'09"

8905951

2006

SW corner of
the SE 1/4 of
Section 21

SE corner of
the SE 1/4 of
Section 21

● Denotes iron monument found


I hereby certify that this Survey, Plan or Report was prepared by me or under my direct supervision and that I am a duly licensed Land Surveyor under the laws of the State of Minnesota.

Anthony J. Rando Lic. No. 24329 Date: Apr. 17, 2006

DESCRIPTION

E 1/2 OF SE 1/4
(REMNANT AREA = 72.83 Acres)

NE corner of
the SE 1/4 of
Section 21

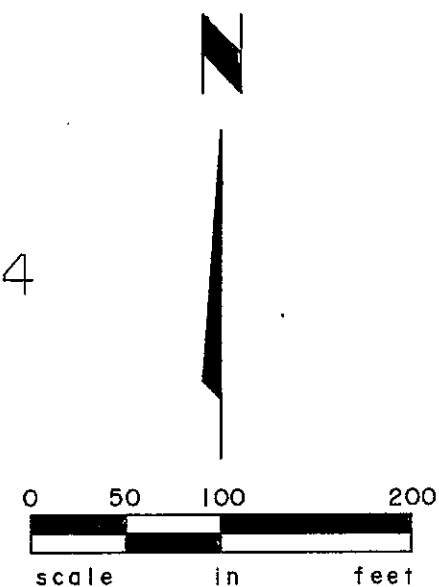

● Denotes iron monument found

○ Denotes iron monument set

I hereby certify that this Survey, Plan or Report was prepared by me or under my direct supervision and that I am a duly licensed Land Surveyor under the laws of the State of Minnesota.

Jeffrey R. Rausch
Jeffrey R. Rausch

Date: Aug. 31, 2005 Lic. No. 24329

SE corner of
the SE 1/4 of
Section 21

SW corner of
the SE 1/4 of
Section 21

AREA = 8.39 Acres


150TH STREET

(C.S.A.H. NO. 18)

587.34

South line of the SE 1/4 of—
Section 21, T.116 N., R.30 W.

CERTIFICATE OF SURVEY FOR JEREMY NOWAK

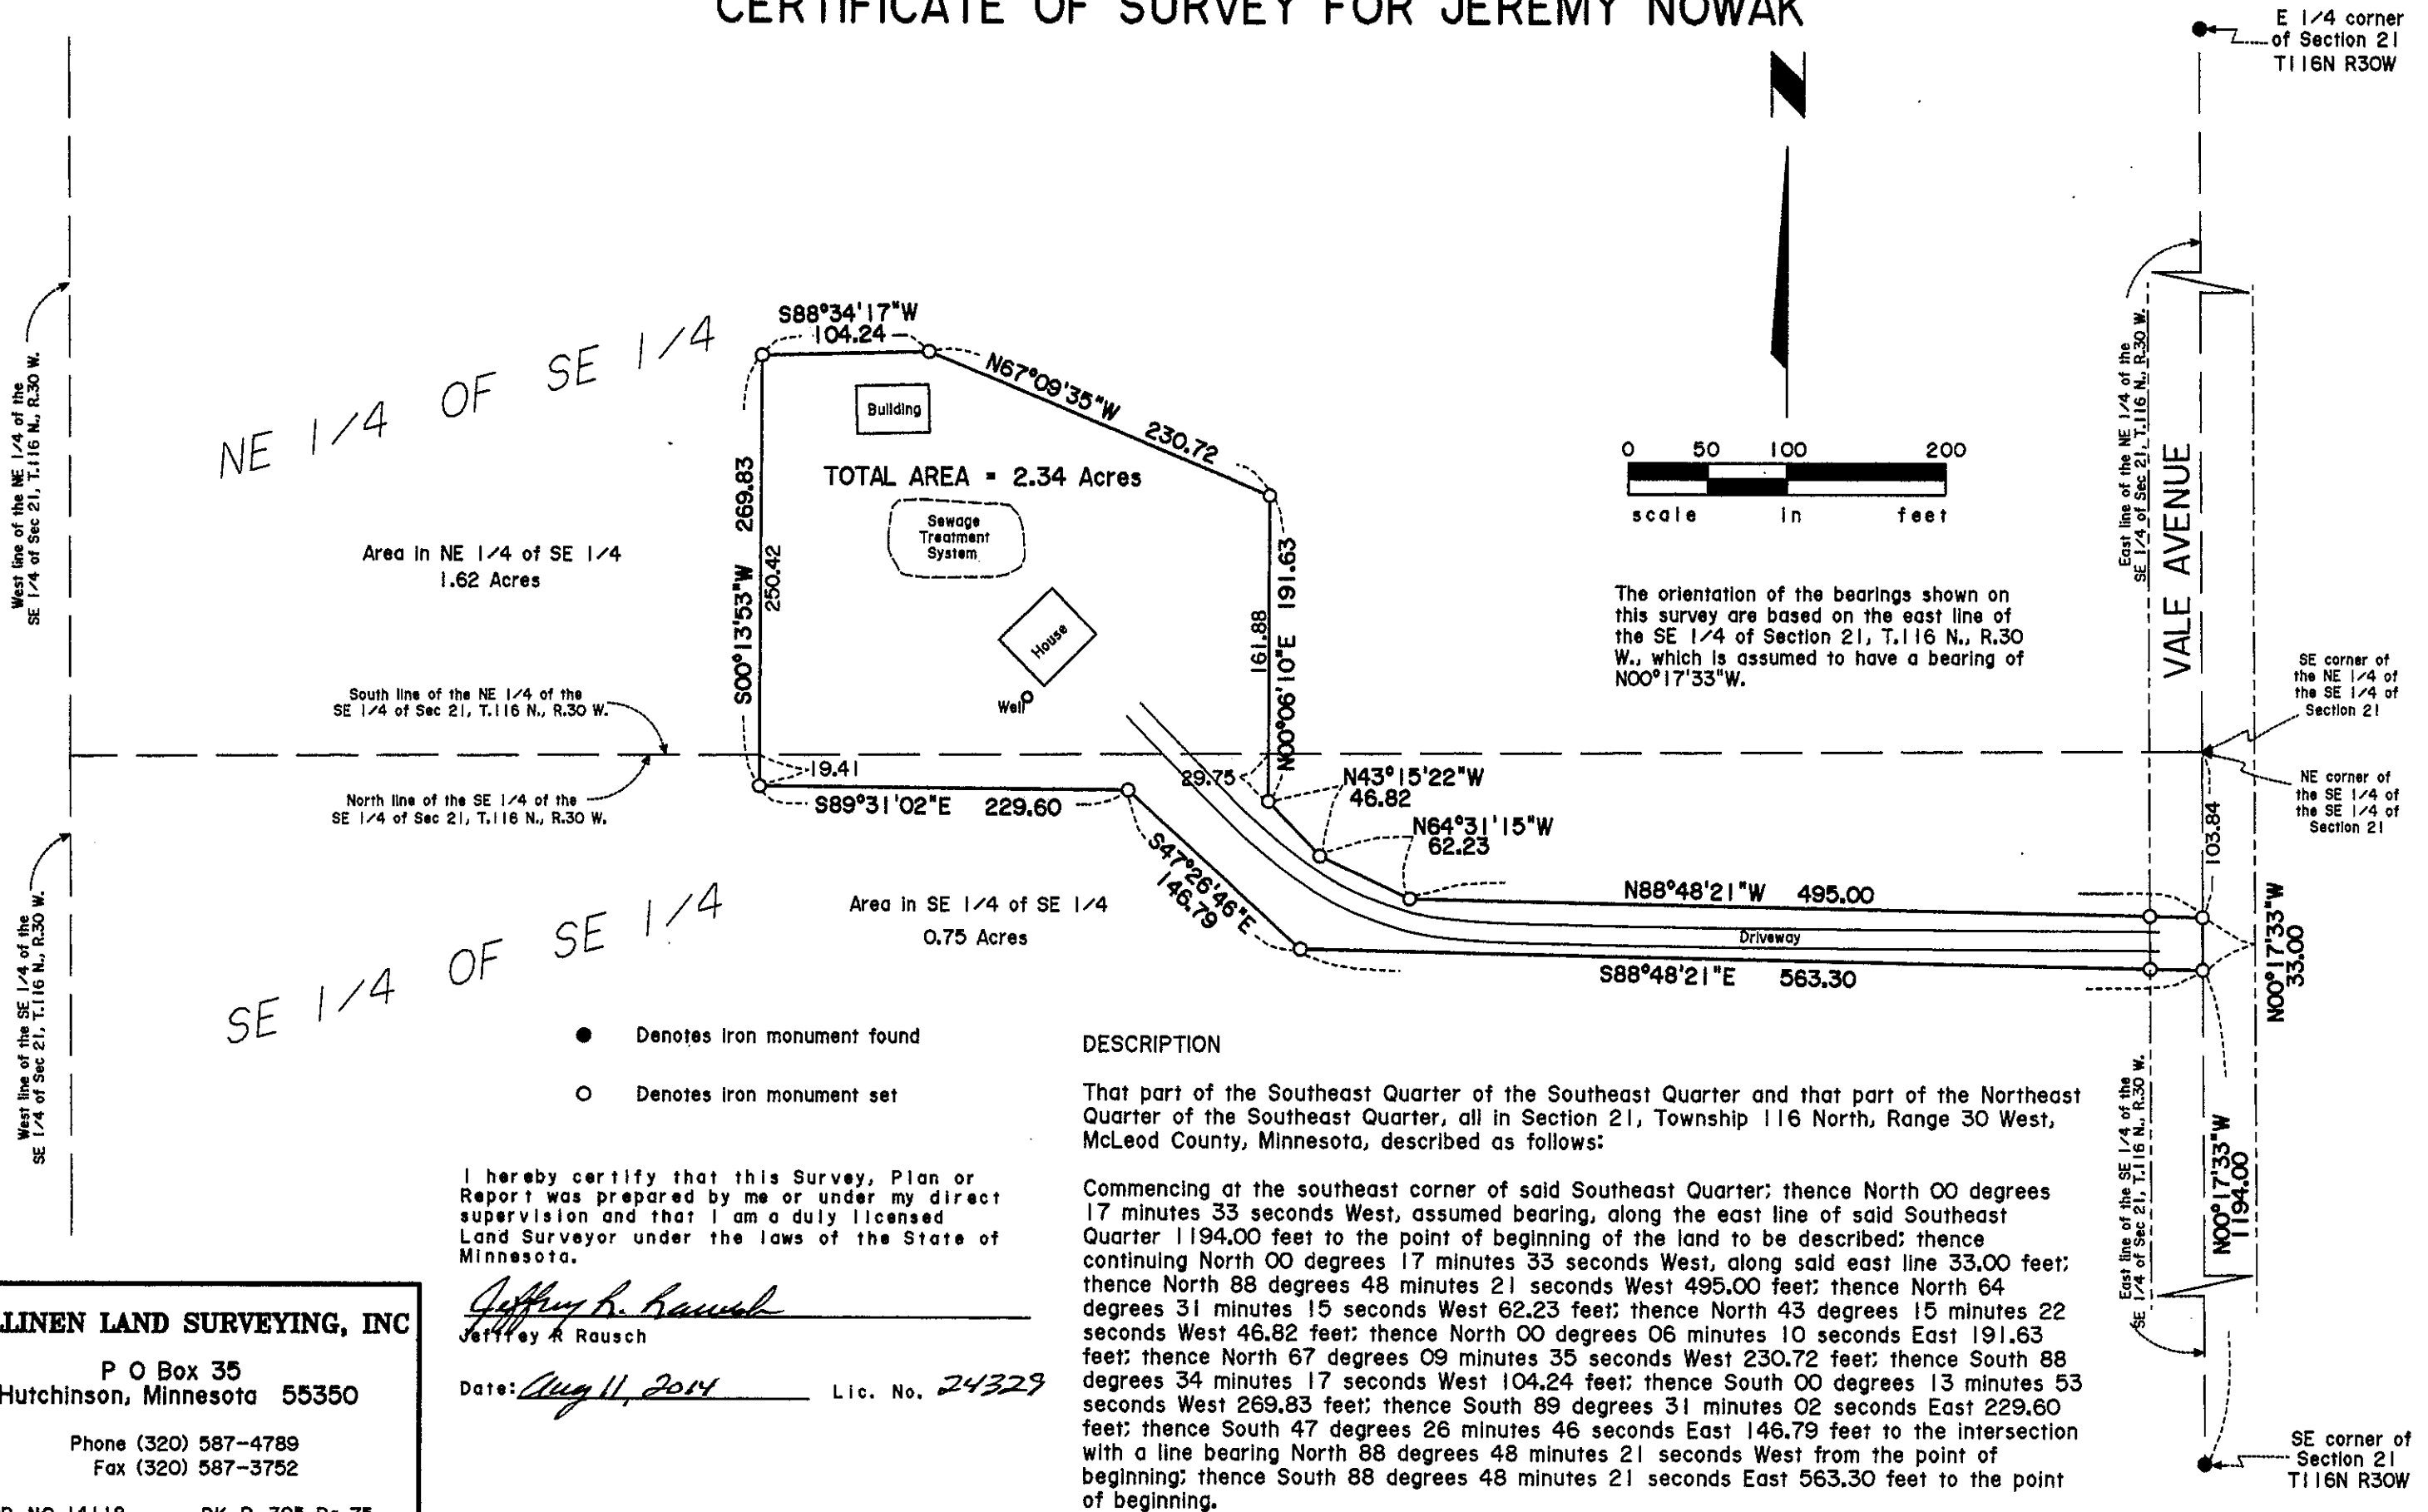**PELLINEN LAND SURVEYING, INC**

P O Box 35
Hutchinson, Minnesota 55350

Phone (320) 587-4789
Fax (320) 587-3752

JOB NO 14118 BK P-395 Pg 75